

Commercial


Hinged Door Sash (50mm)

Pivot Door Sash (50mm)

Sliding Door Sash (50mm)

Installation Details


HEAD DETAIL - CONCRETE SLAB

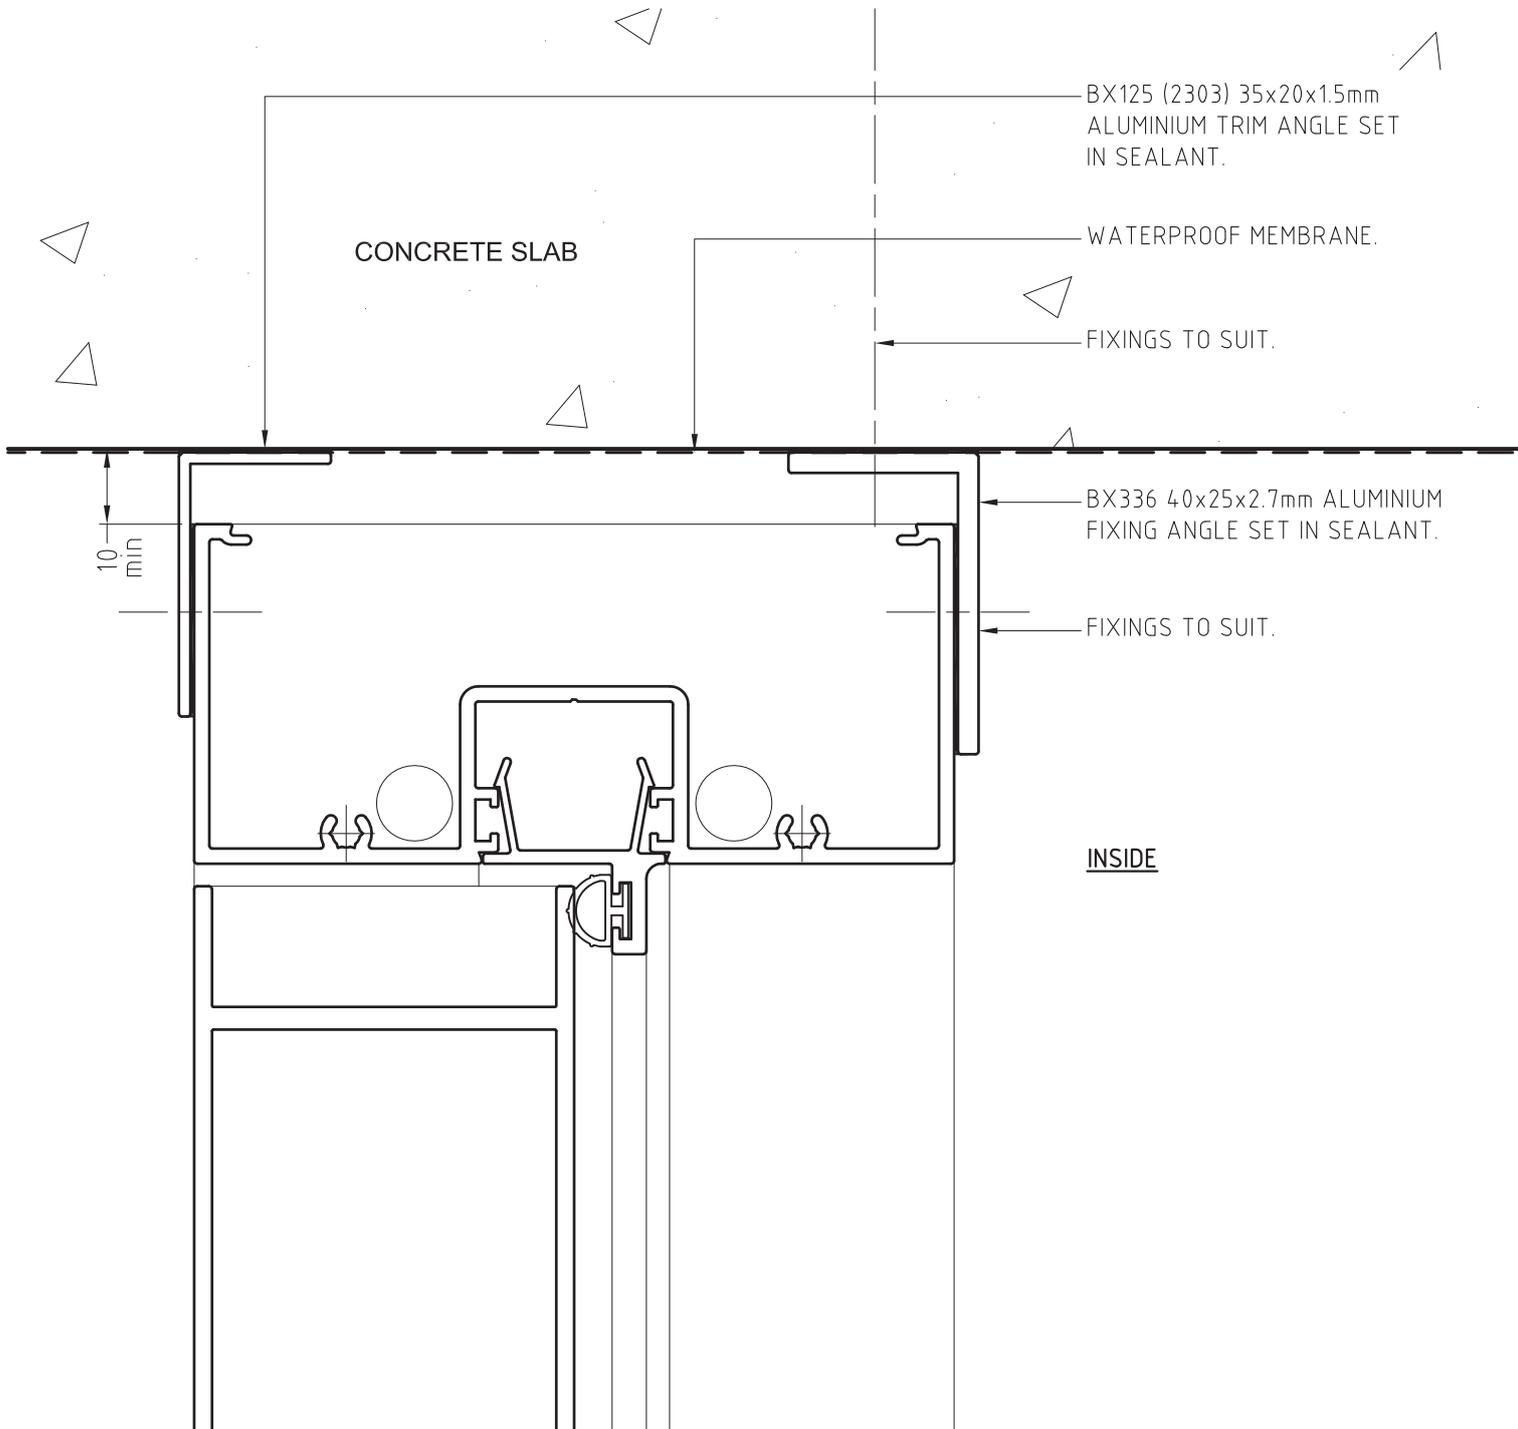

FIXINGS: TYPES & CENTRES TO BE PROJECT SPECIFIC.
REFER TO SPECIFICATION &/OR COMPANY ENGINEER.

PRODUCT NO: COM Hinged, Pivot & Sliding Door 50mm	DATE: 02/04/13	
DRAWING NO: COM-HPSD-02-01	ISSUE: A	
DRAWN: DJH	SCALE: 1:1	
Bradnam's Windows and Doors Pty Ltd ABN 78 010 409 819 © 2013 All rights reserved.		


SILL DETAIL - CONCRETE SLAB

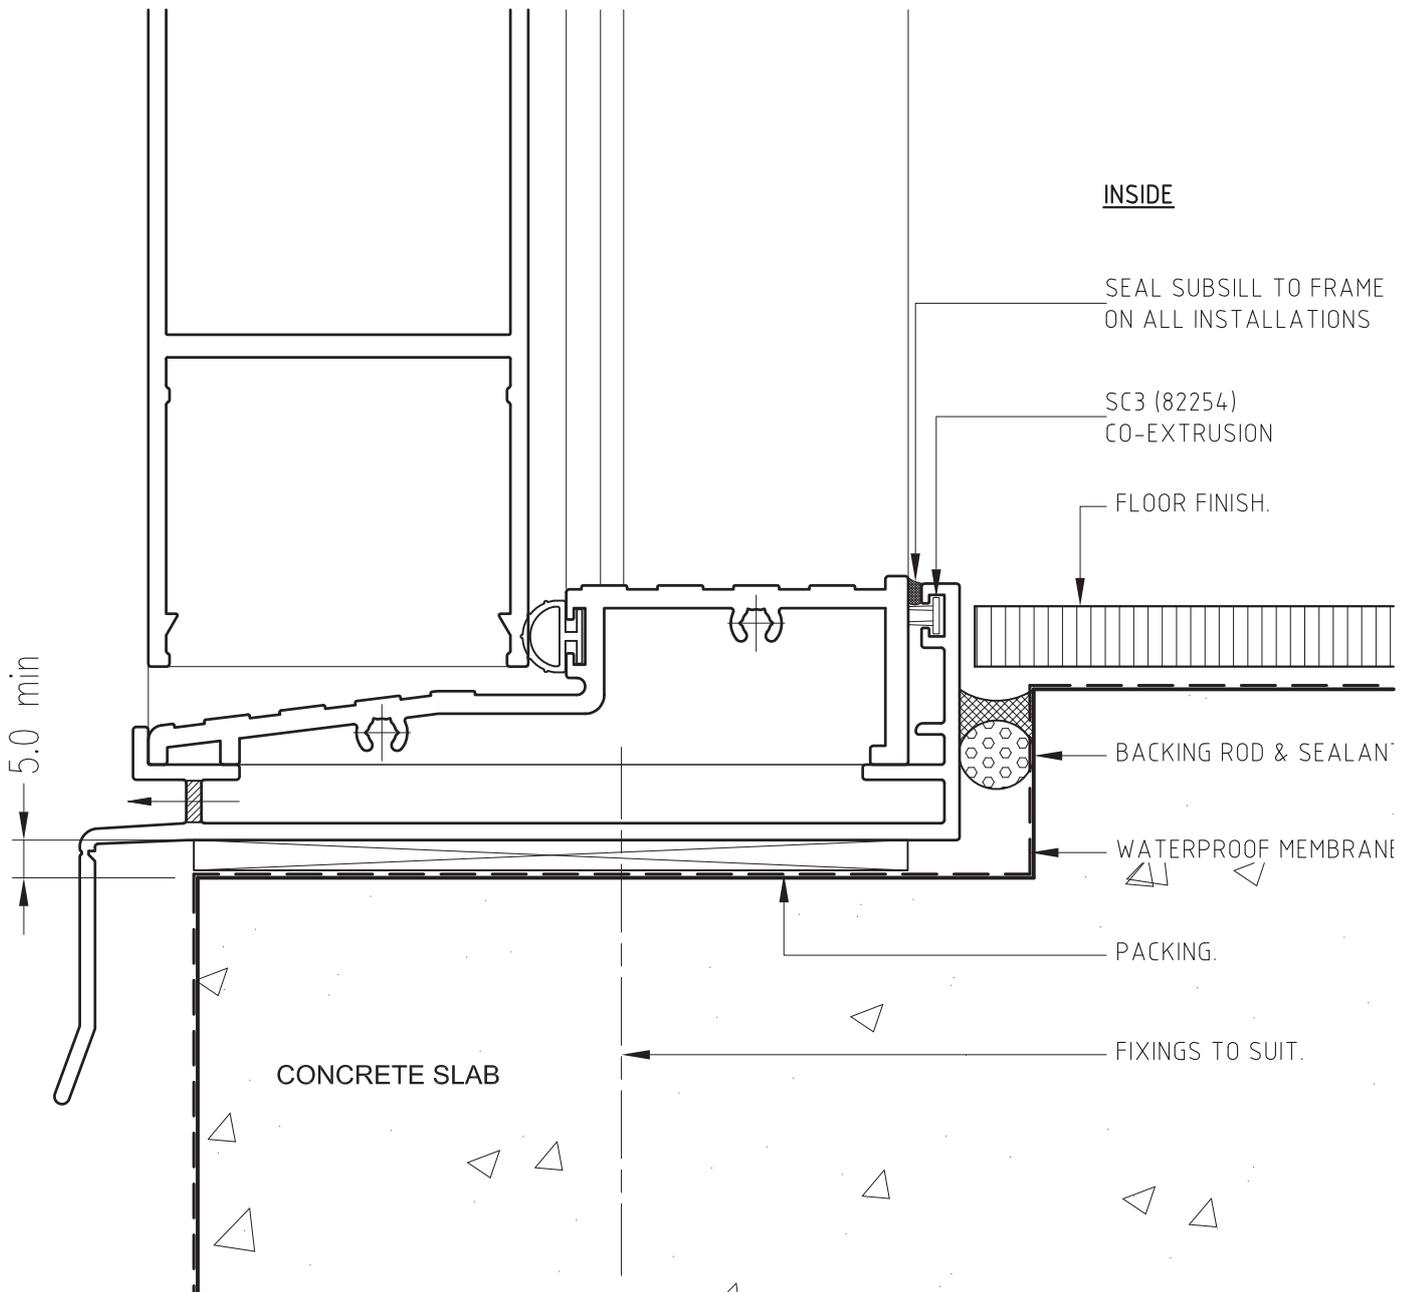

FIXINGS: TYPES & CENTRES TO BE PROJECT SPECIFIC.
REFER TO SPECIFICATION &/OR COMPANY ENGINEER.

PRODUCT NO: COM Hinged, Pivot & Sliding Door 50mm	DATE: 02/04/13	
DRAWING NO: COM-HPSD-02-02	ISSUE: A	
DRAWN: DJH	SCALE: 1:1	
Bradnam's Windows and Doors Pty Ltd ABN 78 010 409 819 © 2013 All rights reserved.		

JAMB DETAIL - CONCRETE SLAB

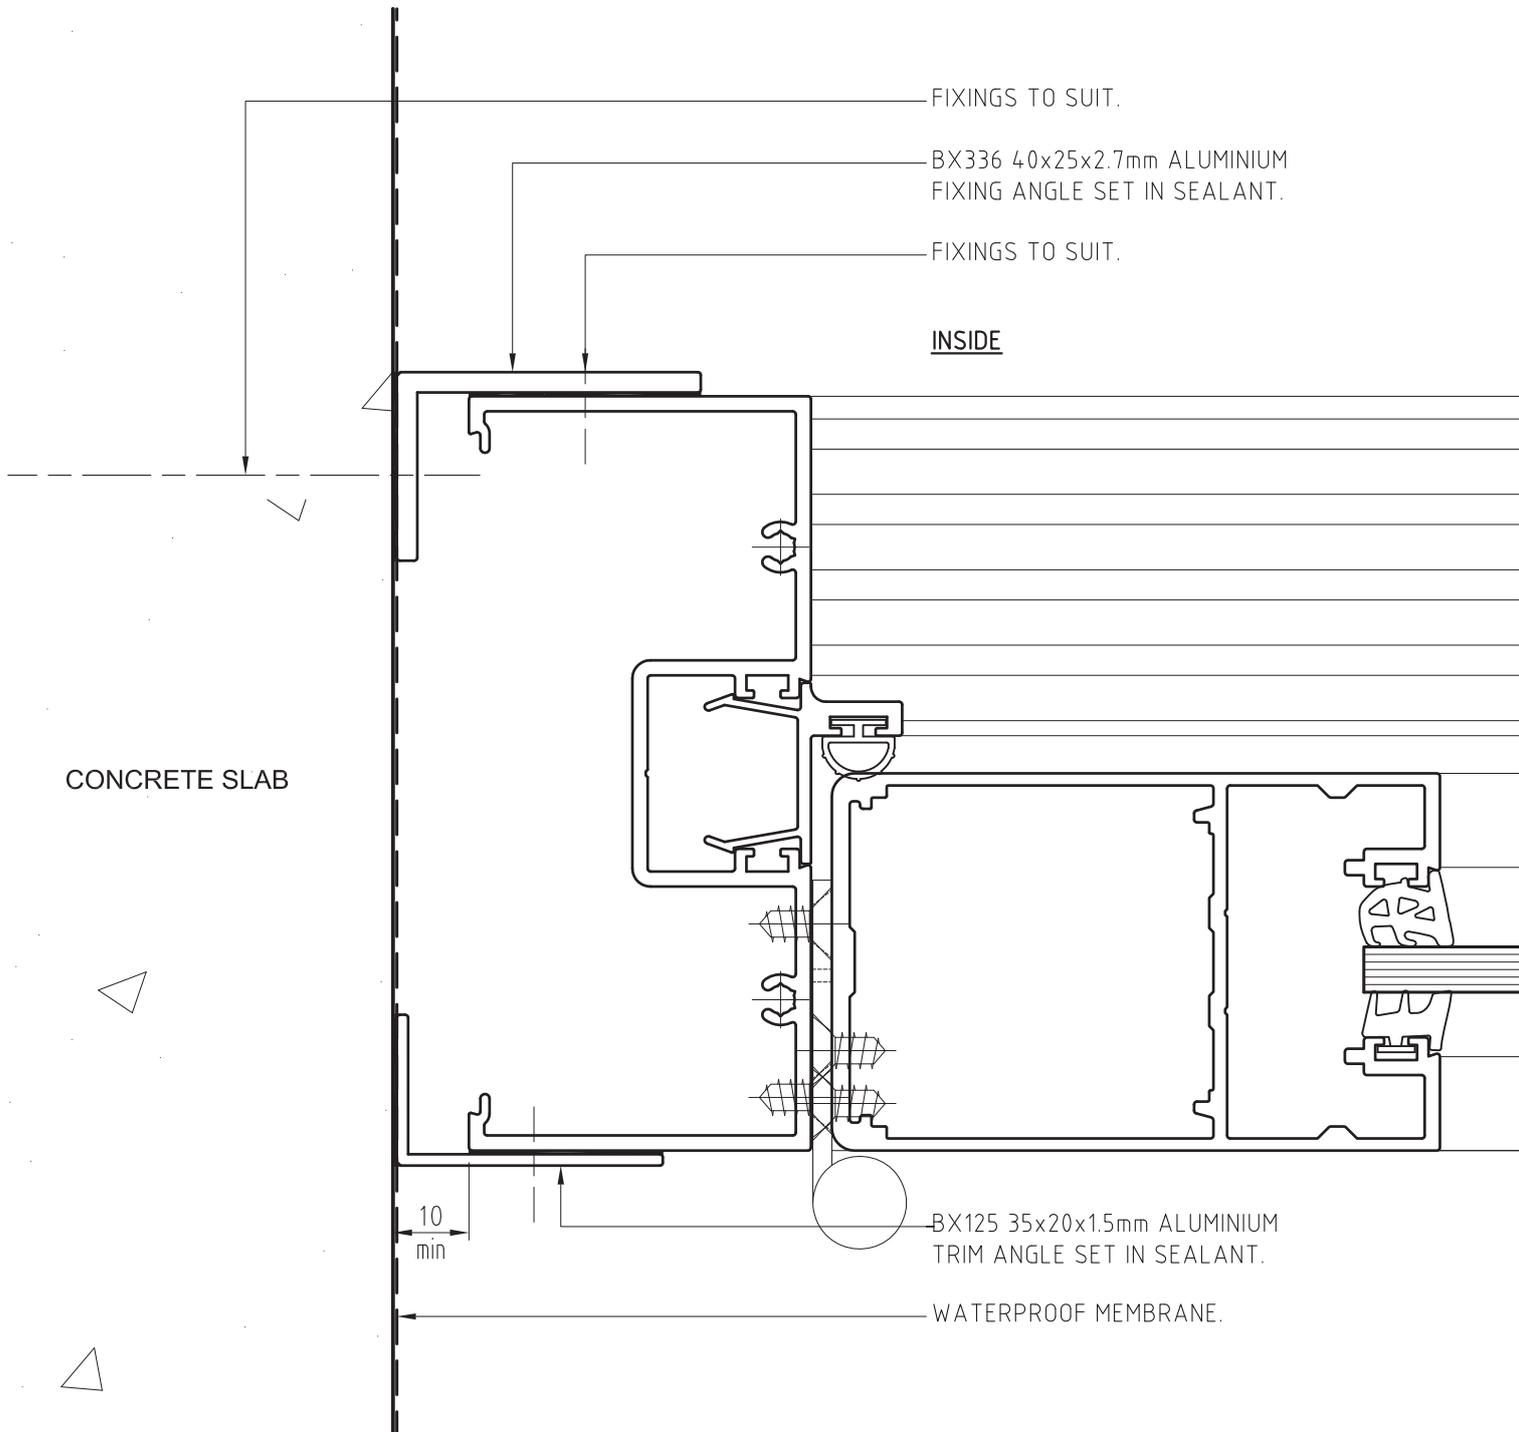


FIXINGS: TYPES & CENTRES TO BE PROJECT SPECIFIC.
REFER TO SPECIFICATION &/OR COMPANY ENGINEER.

PRODUCT NO: COM Hinged, Pivot & Sliding Door 50mm	DATE: 02/04/13
DRAWING NO: COM-HPSD-02-03	ISSUE: A
DRAWN: DJH	SCALE: 1:1
Bradnam's Windows and Doors Pty Ltd ABN 78 010 409 819 © 2013 All rights reserved.	



HEAD DETAIL WITH SUBHEAD - CONCRETE SLAB

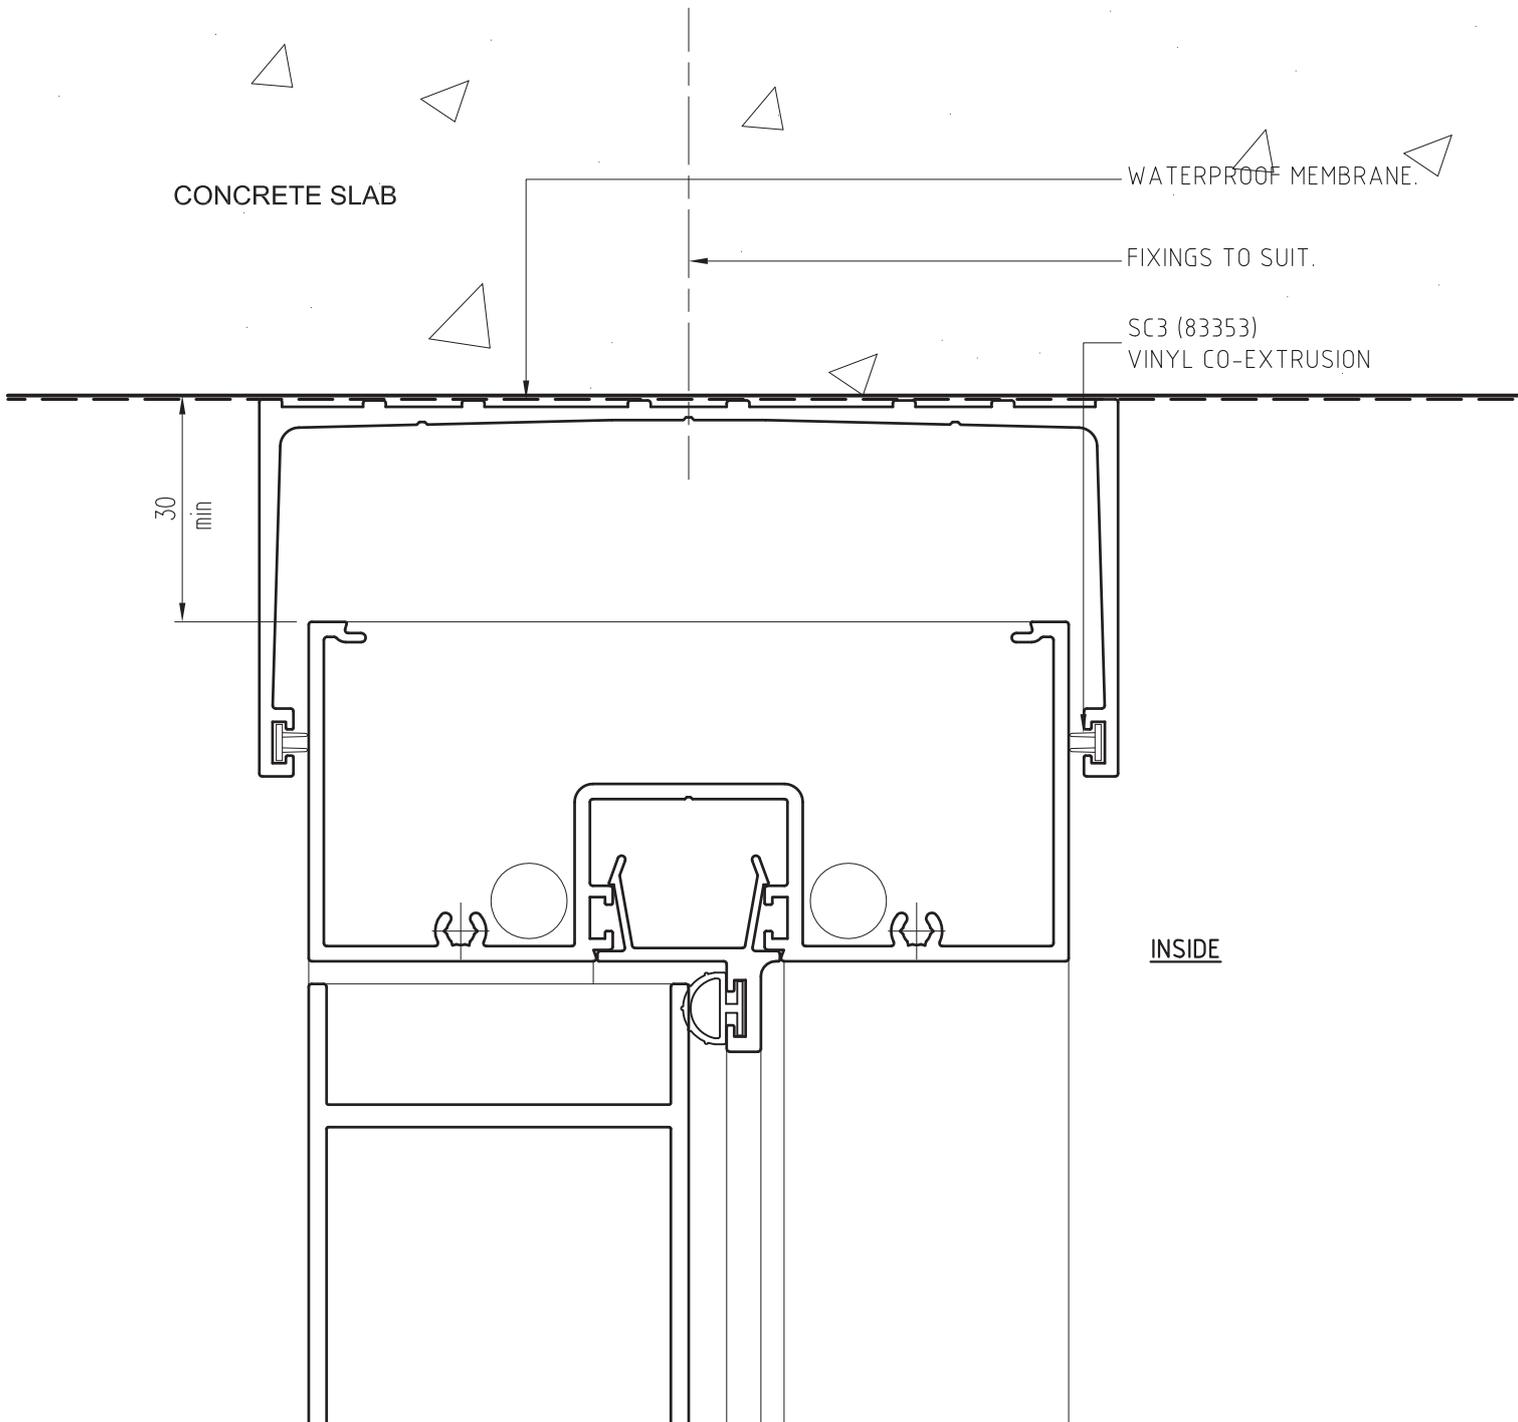


FIXINGS: TYPES & CENTRES TO BE PROJECT SPECIFIC.
REFER TO SPECIFICATION &/OR COMPANY ENGINEER.

PRODUCT NO:	COM Hinged, Pivot & Sliding Door 50mm	DATE:	02/04/13
DRAWING NO:	COM-HPSD-02-04	ISSUE:	A
DRAWN:	DJH	SCALE:	1:1
Bradnam's Windows and Doors Pty Ltd ABN 78 010 409 819 © 2013 All rights reserved.			



SILL DETAIL - CONCRETE SLAB

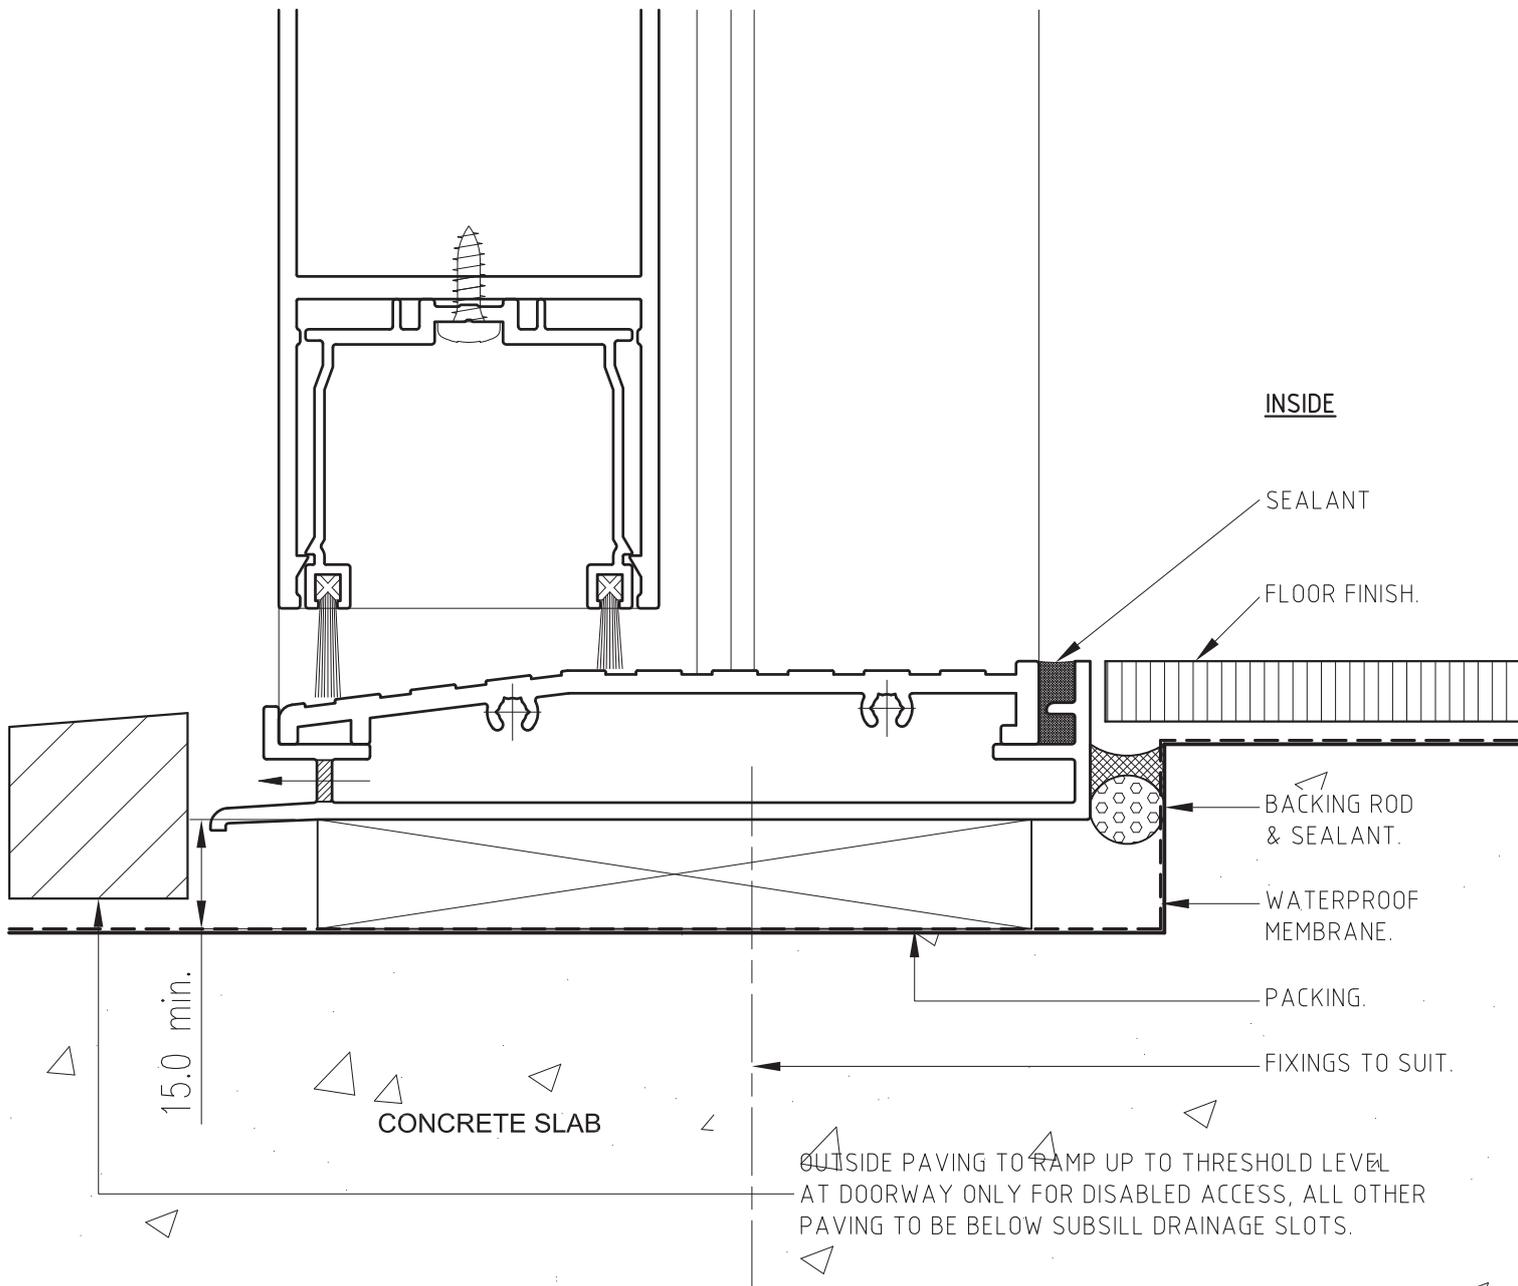

FIXINGS: TYPES & CENTRES TO BE PROJECT SPECIFIC.
REFER TO SPECIFICATION &/OR COMPANY ENGINEER.

PRODUCT NO: COM Hinged, Pivot & Sliding Door 50mm DATE: 02/10/14

DRAWING NO: COM-HPSD-02-05

ISSUE: B

DRAWN: DJH

SCALE: 1:1

Bradnam's Windows and Doors Pty Ltd ABN 78 010 409 819 © 2014 All rights reserved.

