

Commercial


Centre Pocket Frame (100mm)

Hinged Door (100mm-CP)

Pivot Door (100mm-CP)

Installation Details

HEAD DETAIL - CONCRETE SLAB

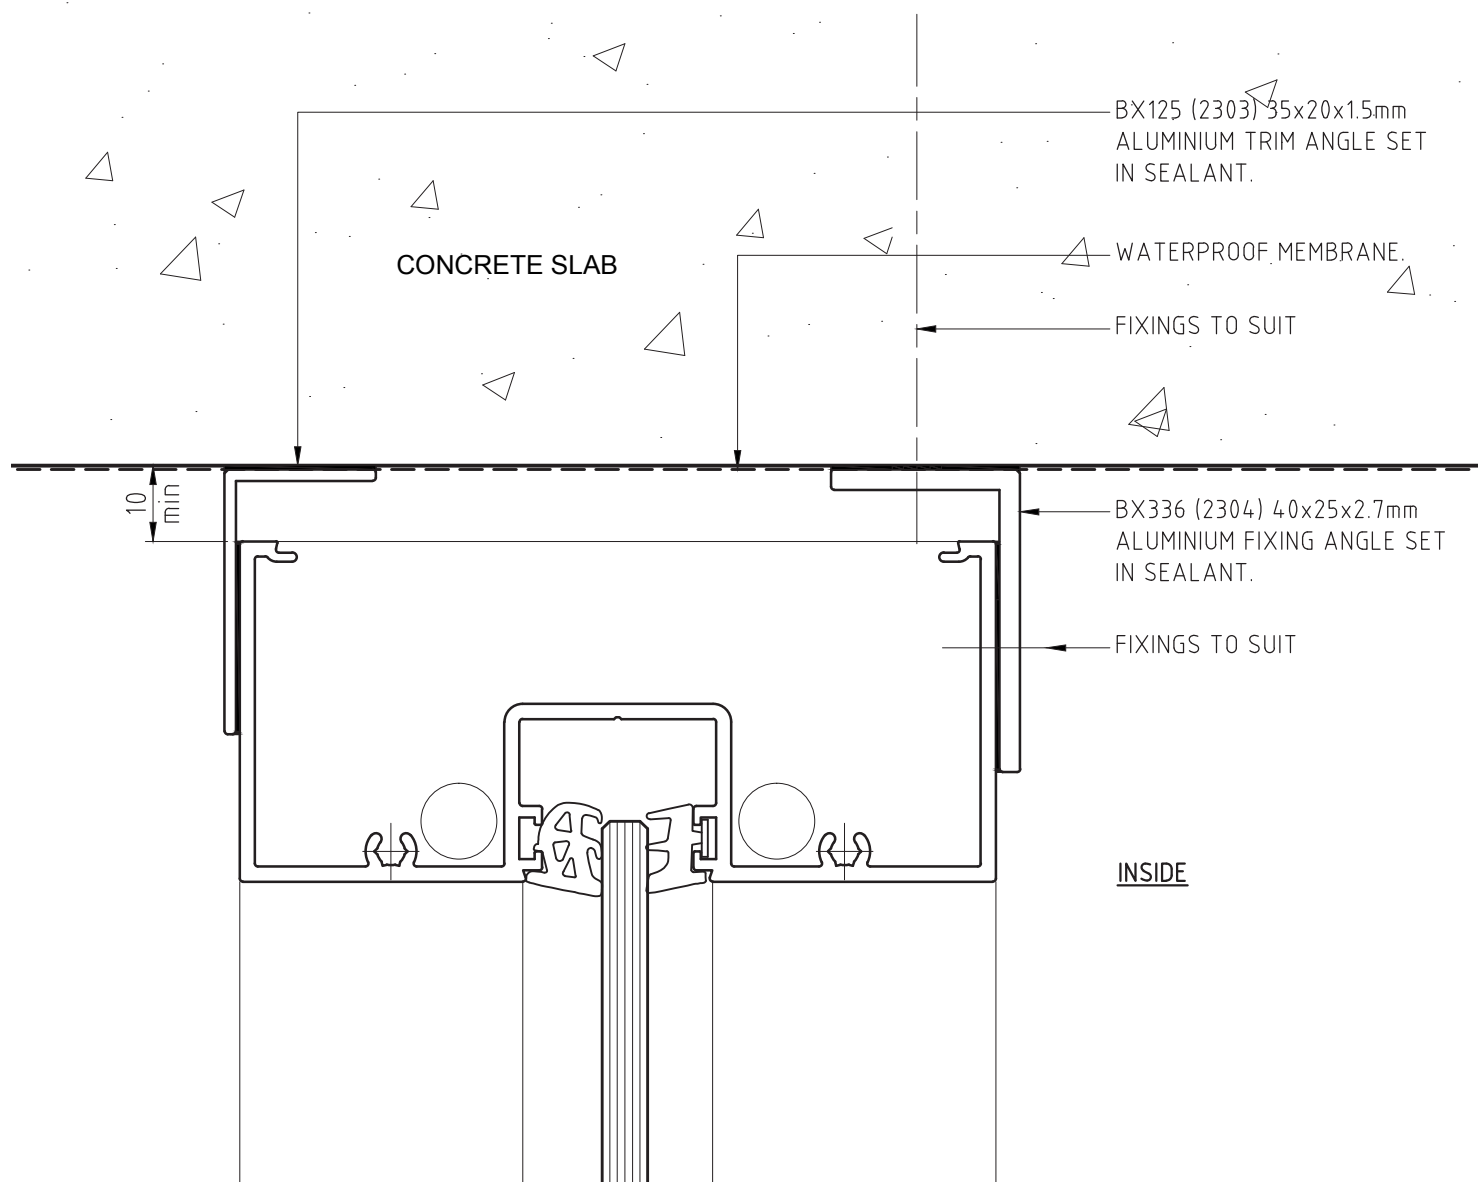

FIXINGS: TYPES & CENTRES TO BE PROJECT SPECIFIC. REFER TO SPECIFICATION &/OR COMPANY ENGINEER.

PRODUCT NO: COM Centre Pocket Frame (100mm) DATE: 14/02/13

DRAWING NO: EURE-05-01 ISSUE: B


DRAWN: DJH SCALE: 1:1

Bradnam's Windows and Doors Pty Ltd ABN 78 010 409 819 © 2013 All rights reserved.



Bradnam's
windows & doors

SILL DETAIL - CONCRETE SLAB

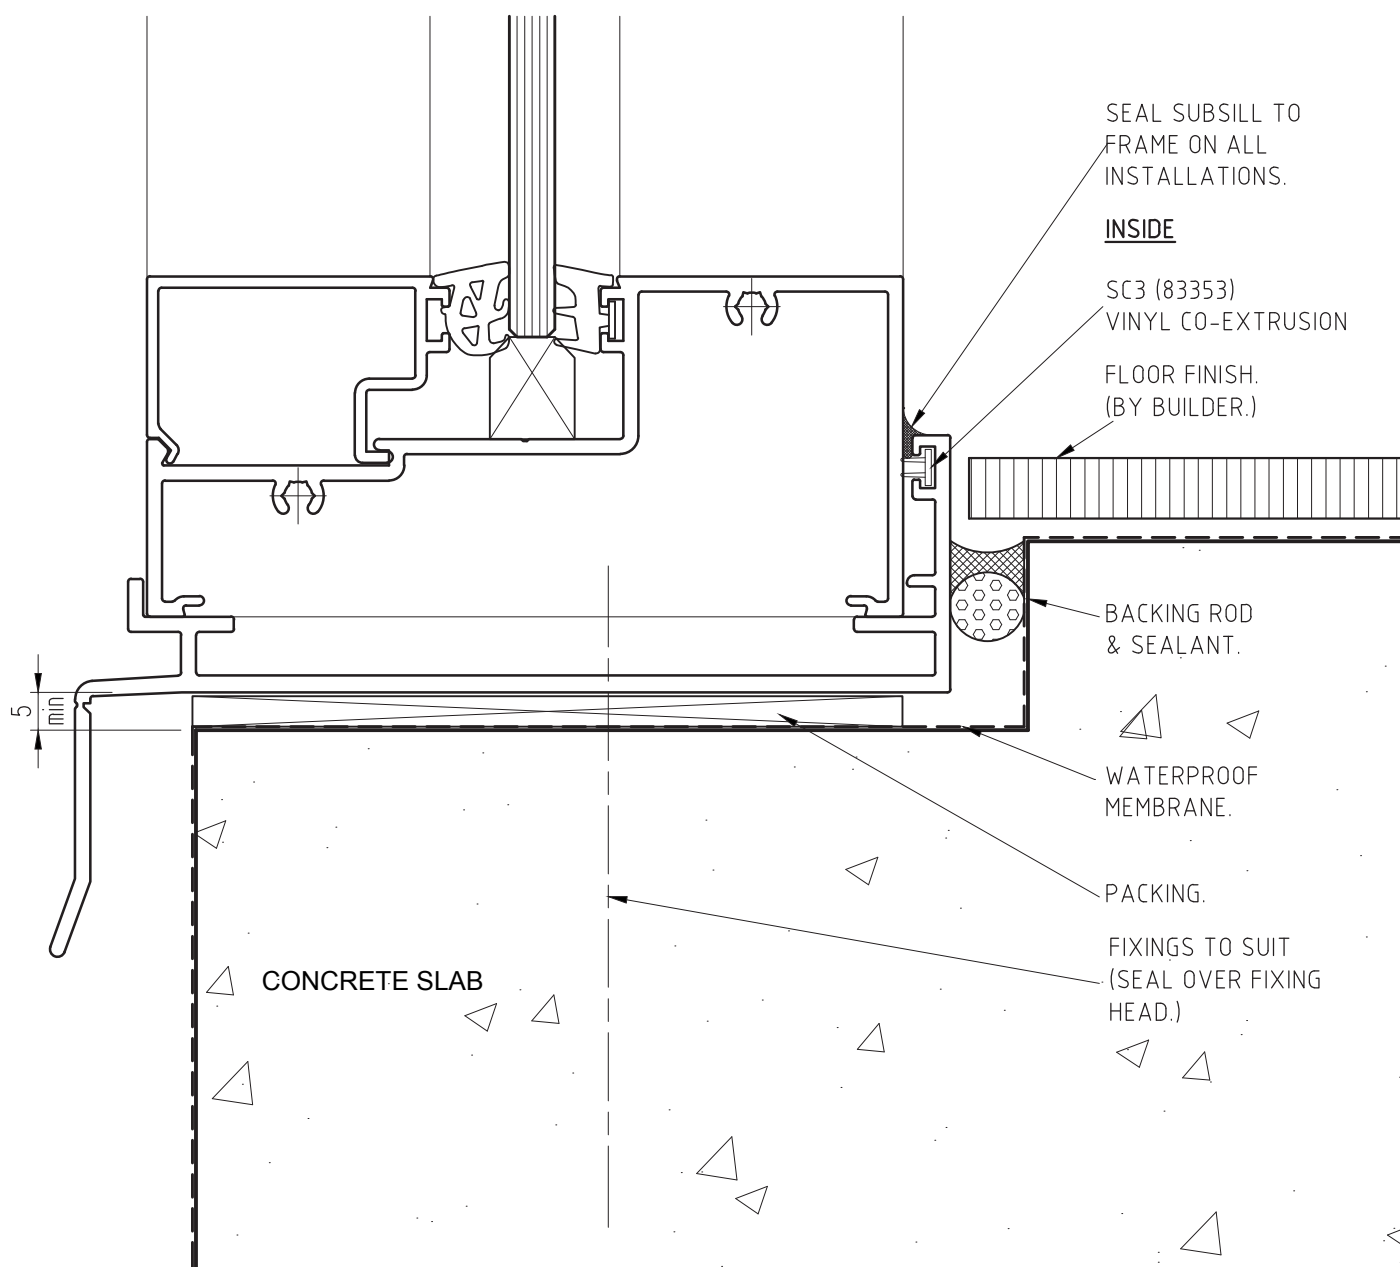

FIXINGS: TYPES & CENTRES TO BE PROJECT SPECIFIC.
REFER TO SPECIFICATION &/OR COMPANY ENGINEER.

PRODUCT NO: COM Centre Pocket Frame (100mm) DATE: 14/02/13

DRAWING NO: EURE-05-02 ISSUE: C


DRAWN: DJH SCALE: 1:1

Bradnam's Windows and Doors Pty Ltd ABN 78 010 409 819 © 2013 All rights reserved.



Bradnam's
windows & doors

JAMB DETAIL - CONCRETE SLAB

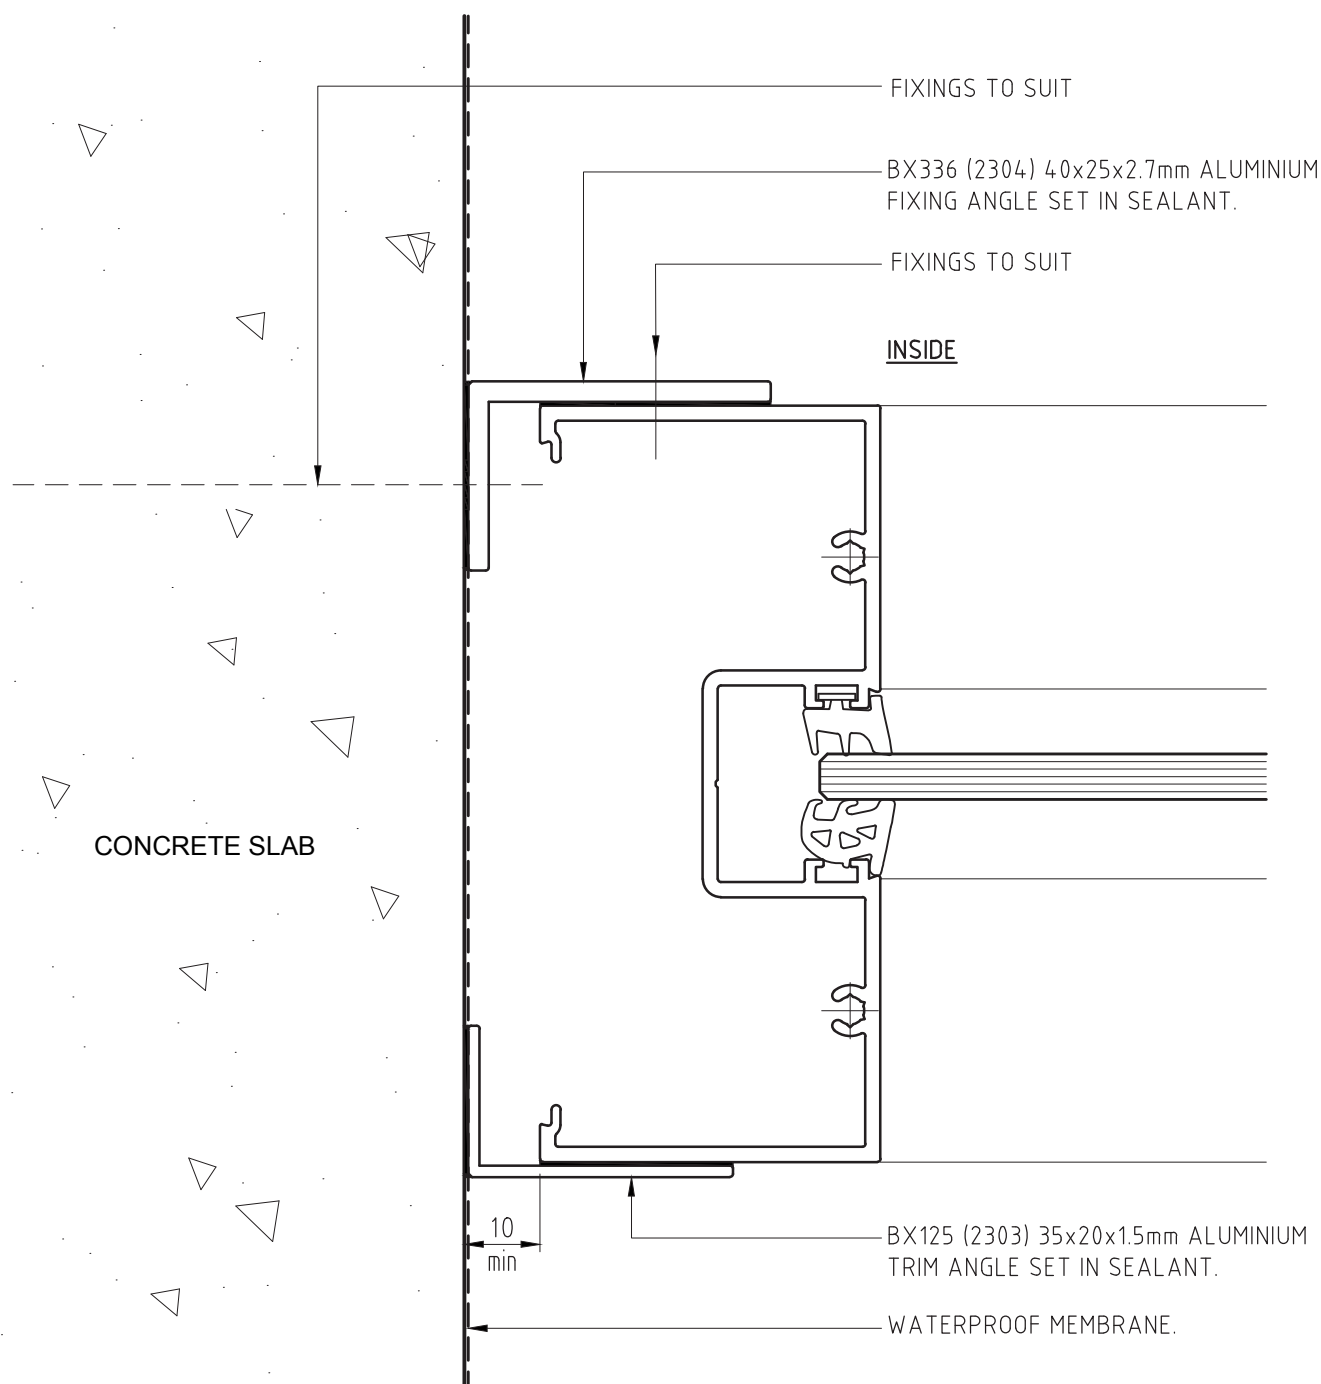

FIXINGS: TYPES & CENTRES TO BE PROJECT SPECIFIC. REFER TO SPECIFICATION &/OR COMPANY ENGINEER.

PRODUCT NO: COM Centre Pocket Frame (100mm) DATE: 14/02/13

DRAWING NO: EURE-05-03 ISSUE: B


DRAWN: DJH SCALE: 1:1

Bradnam's Windows and Doors Pty Ltd ABN 78 010 409 819 © 2013 All rights reserved.



Bradnam's
windows & doors

HEAD DETAIL WITH SUBHEAD - CONCRETE SLAB

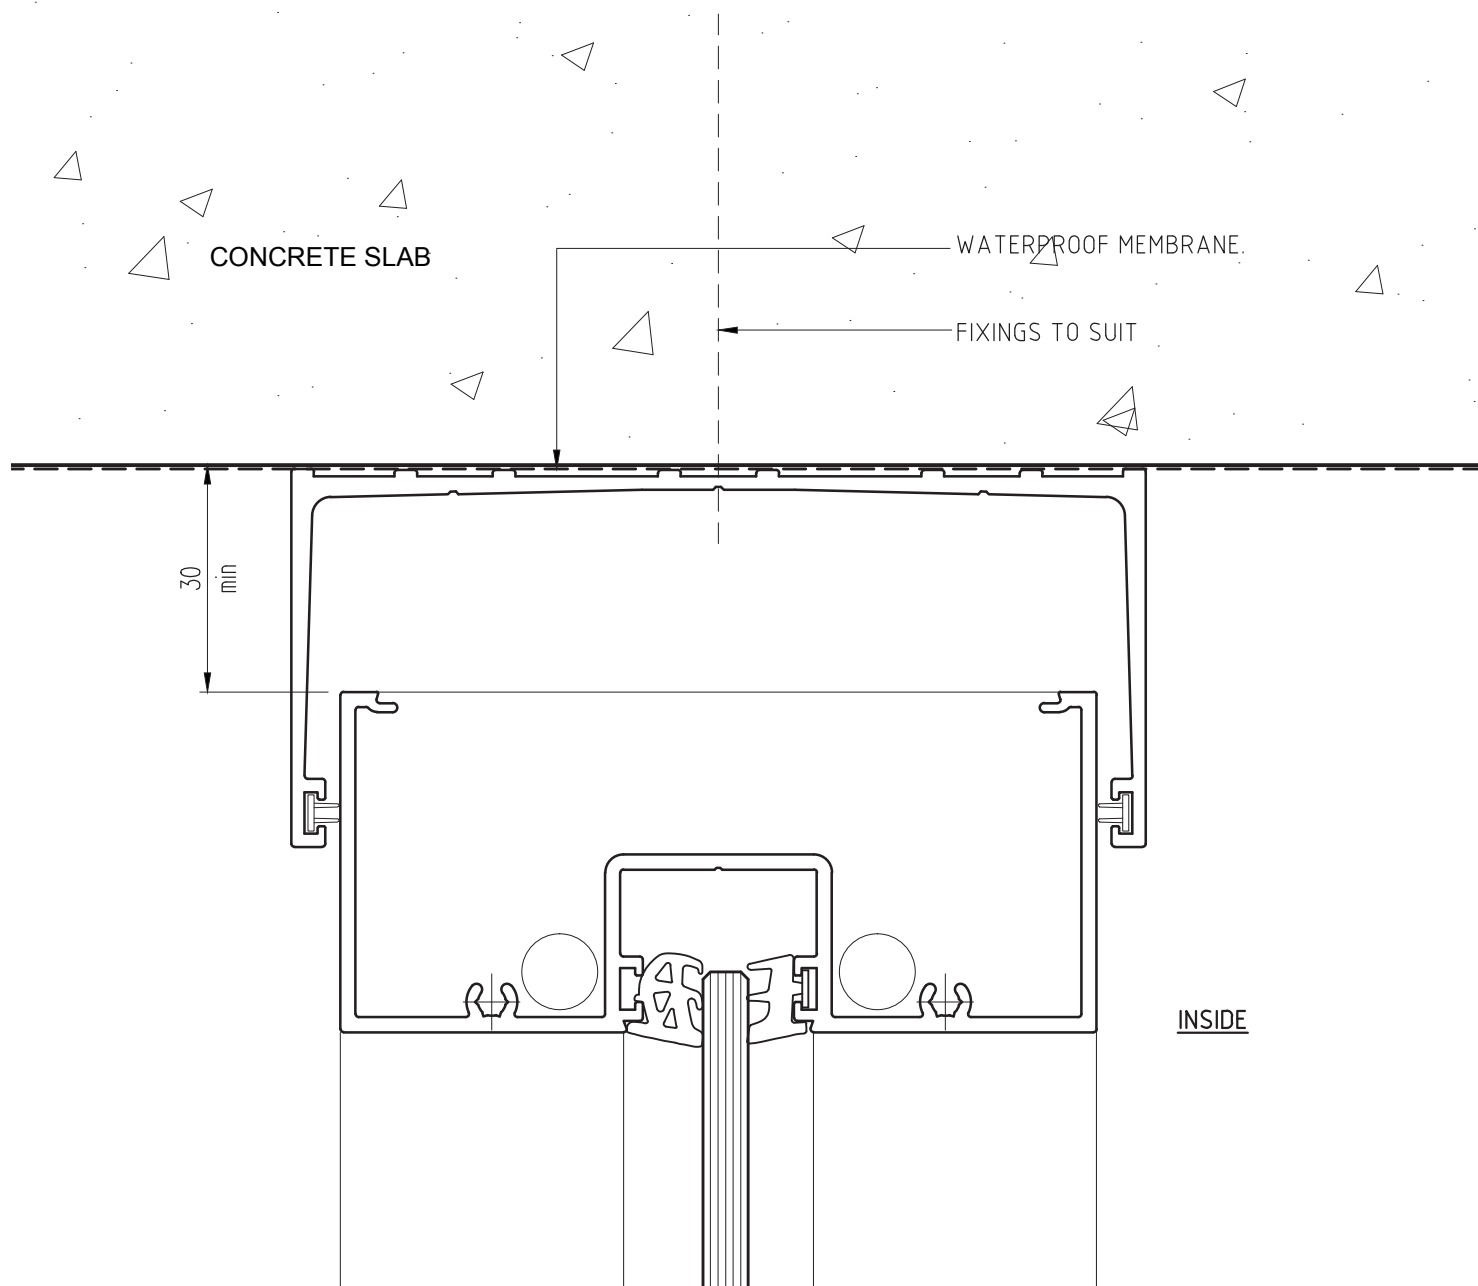

FIXINGS: TYPES & CENTRES TO BE PROJECT SPECIFIC. REFER TO SPECIFICATION &/OR COMPANY ENGINEER.

PRODUCT NO: COM Centre Pocket Frame (100mm) DATE: 14/02/13

DRAWING NO: EURE-05-04 ISSUE: B


DRAWN: DJH SCALE: 1:1

Bradnam's Windows and Doors 2013 All rights reserved. 7 8 0 1 0 4 0 9 8 1 9 ©



Bradnam's
windows & doors

JAMB DETAIL WITH SUBJAMB - CONCRETE SLAB

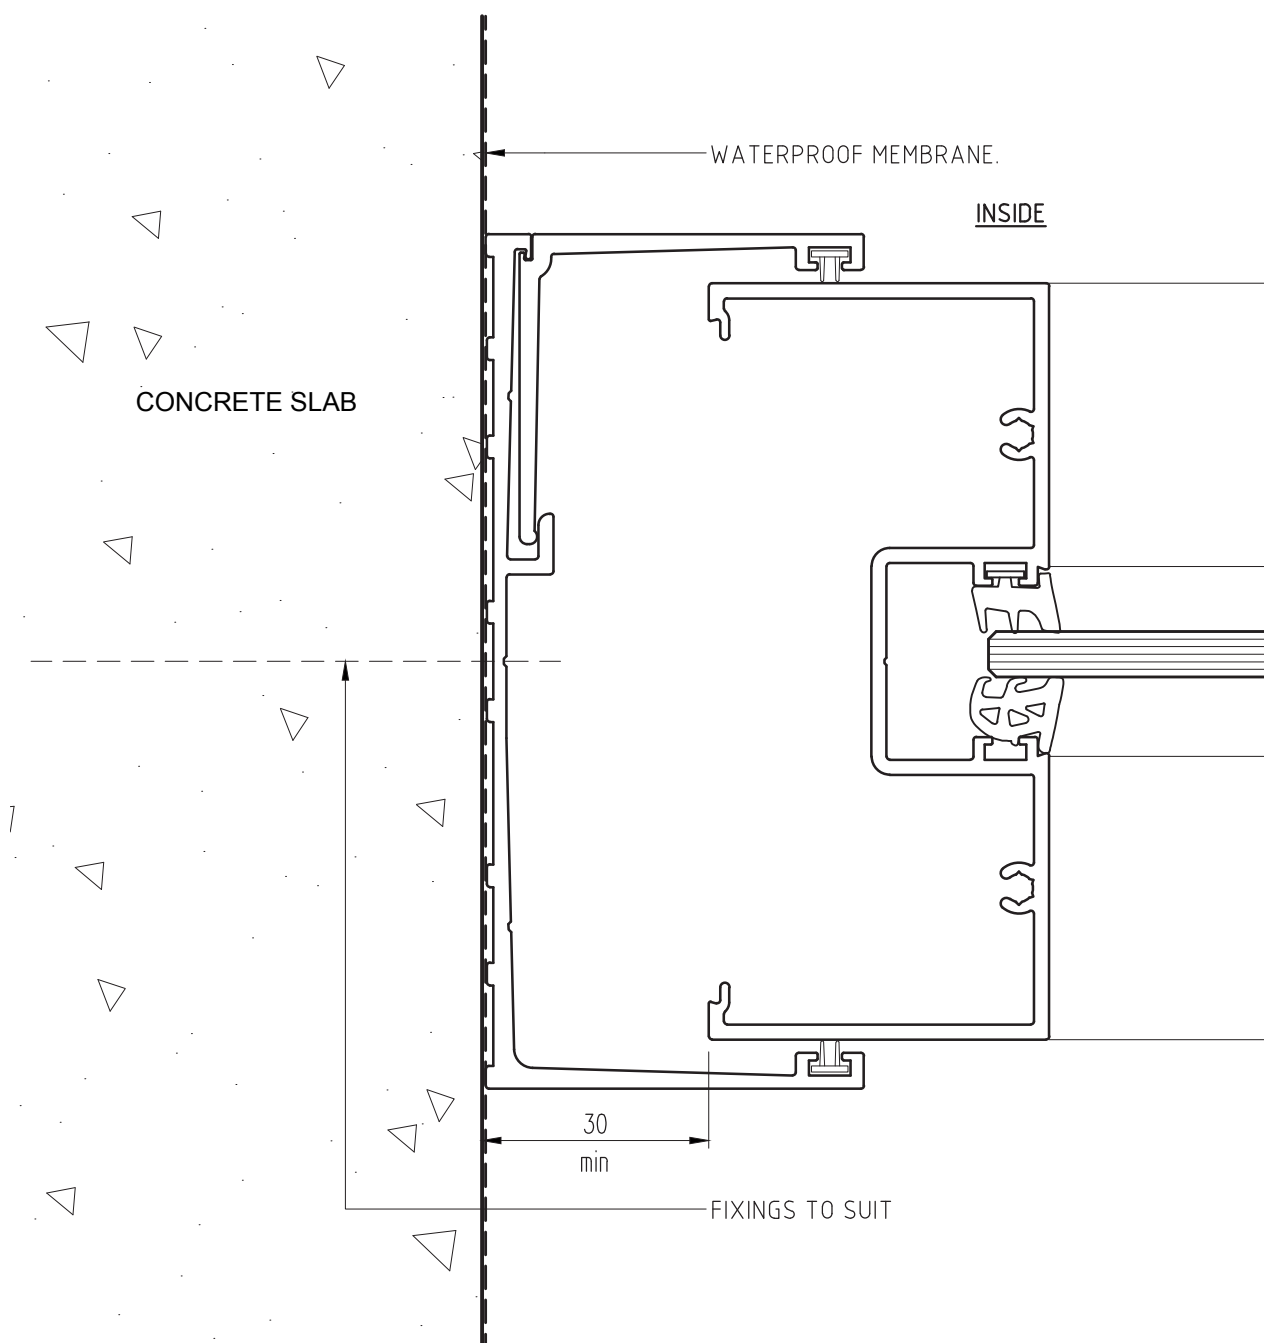

FIXINGS: TYPES & CENTRES TO BE PROJECT SPECIFIC. REFER TO
SPECIFICATION &/OR COMPANY ENGINEER.

PRODUCT NO: COM Centre Pocket Frame (100mm) DATE: 14/02/13



DRAWING NO: EURE-05-05 ISSUE: B

DRAWN: DJH SCALE: 1:1

Bradnam's Windows and Doors Pty Ltd ABN 78 010 409 819 © 2013 All rights reserved.



Bradnam's
windows & doors

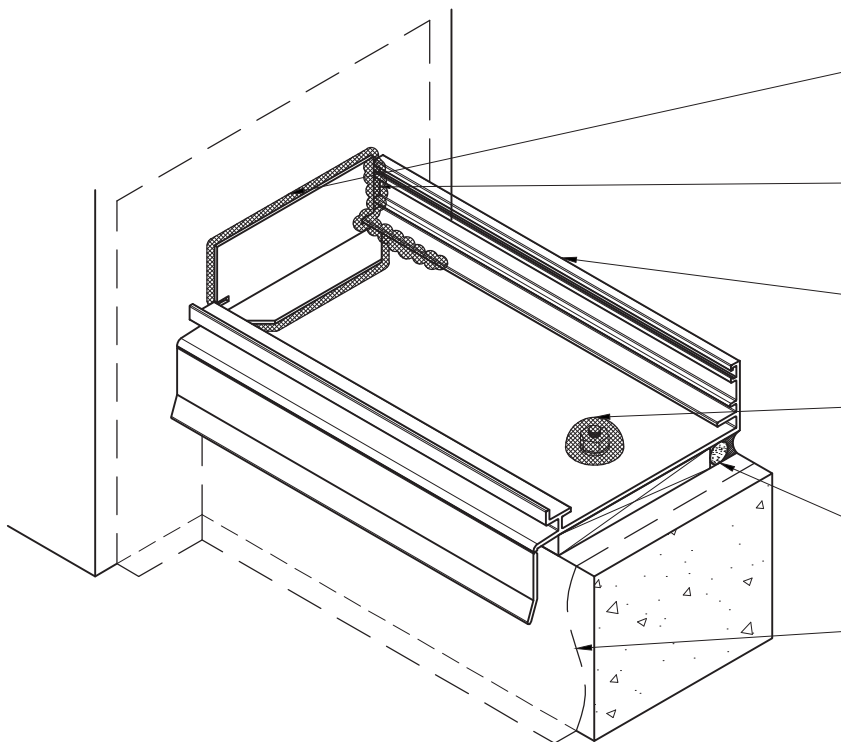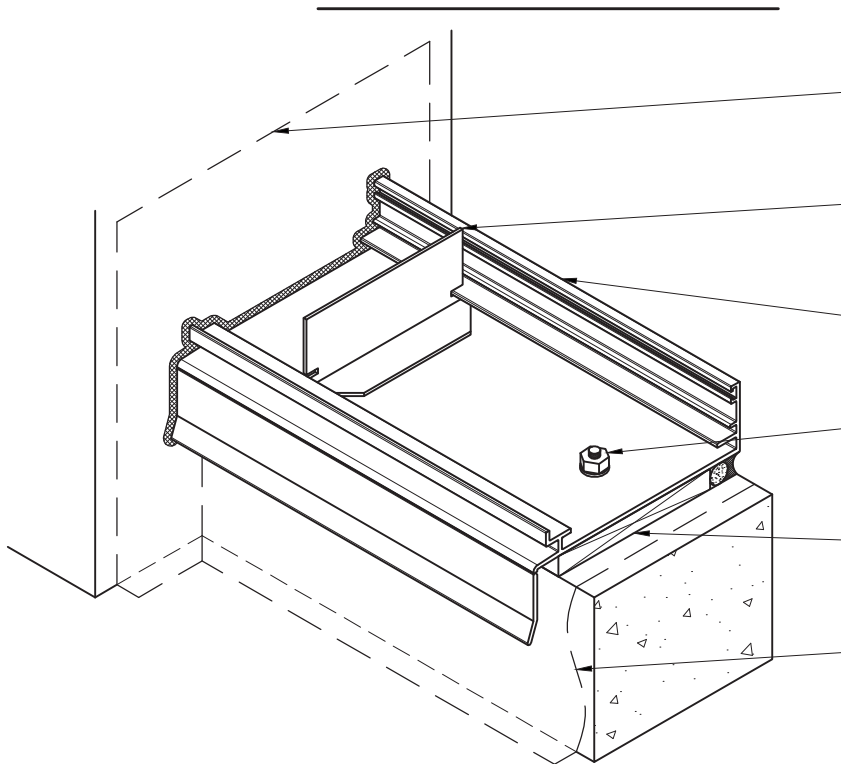

PRODUCT NO: COM Centre Pocket Frame (100mm) DATE: 14/02/13

DRAWING NO: EURE-05-06 ISSUE: C


DRAWN: DJH SCALE: 1:3

Bradnam's Windows and Doors Pty Ltd ABN 78 010 409 819 © 2013 All rights reserved.



Bradnam's
windows & doors

DAM ANGLE WITH FIXING AND TRIM ANGLES

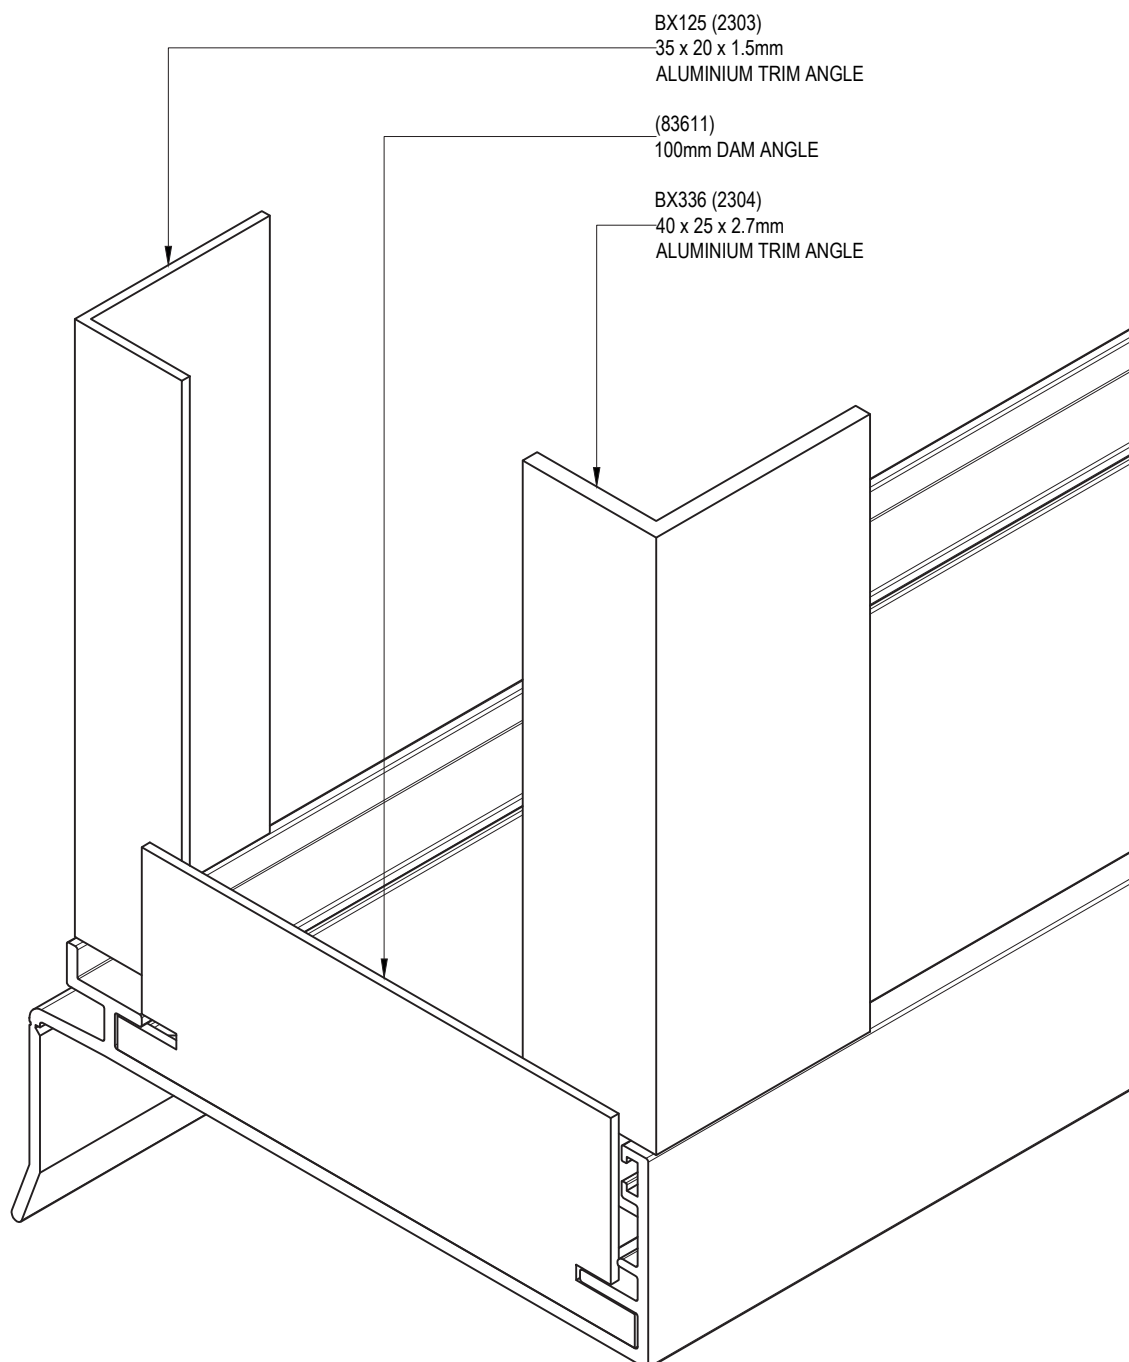

PRODUCT NO: COM Centre Pocket Frame (100mm) DATE: 14/02/13

DRAWING NO: EURE-05-07 ISSUE: C




DRAWN: DJH SCALE: 1:1

Bradnam's Windows and Doors Pty Ltd ABN 78 010 409 819 © 2013 All rights reserved.



Bradnam's
windows & doors

DAM ANGLE - PLAN VIEWS

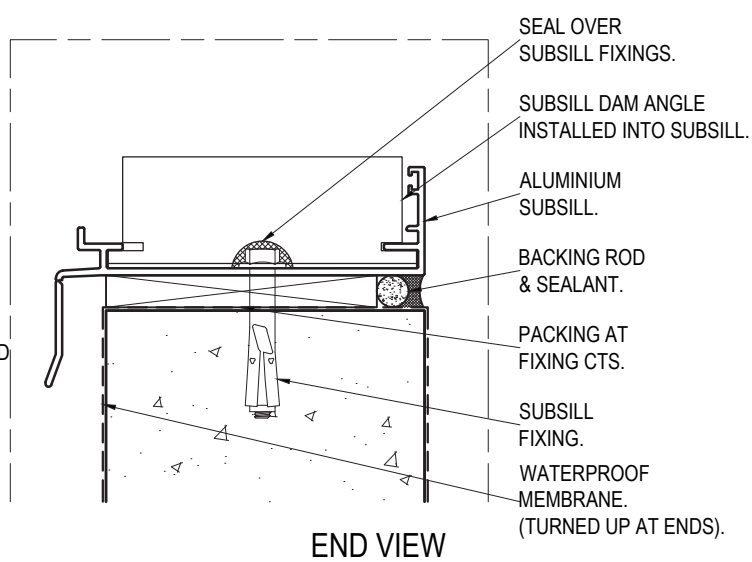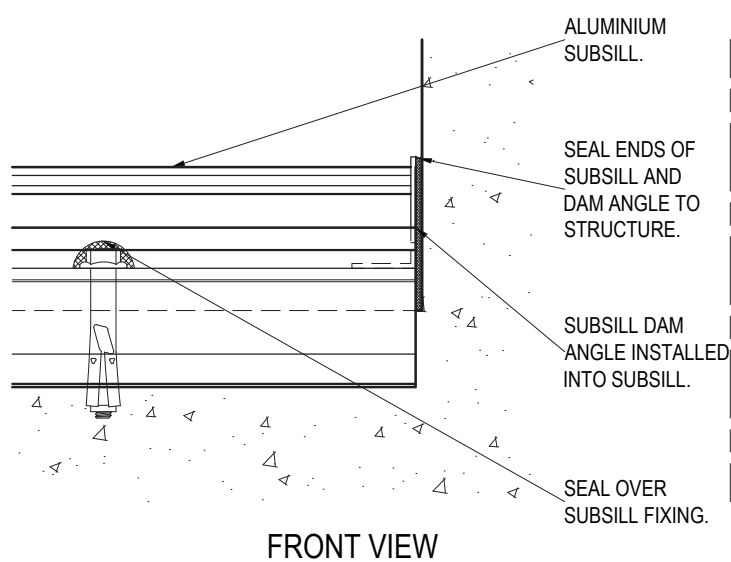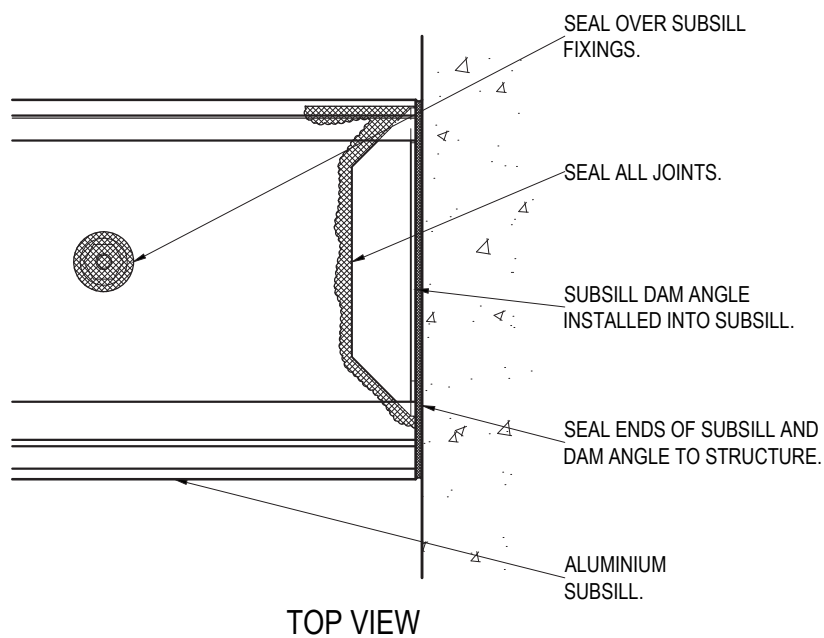

PRODUCT NO:	COM Centre Pocket Frame (100mm)	DATE:	14/02/13
DRAWING NO:	EURE-05-08	ISSUE:	C
DRAWN:	DJH	SCALE:	NTS

2013 All rights reserved.



Bradnam's
windows & doors

82028 180° SPLICE PLATE AT SUBSILL JOIN


INSTALL SUBSILL INTO OPENING WITH SPLICE PLATE FITTED. PACK SUBSILL LEVEL, THEN
FIX TO STRUCTURE. POSITION CENTRE OF SPLICE PLATE ALONG JOIN IN SUBSILL, AND FIX
TO SUBSILL WITH 12x CSK SCREWS. SEAL ALL JOINTS BETWEEN PLATE AND SUBSILL, AND
ALONG JOIN IN SUBSILL. SEAL OVER FIXINGS AND UNDER SUBSILL TO STRUCTURE.

SUBSILL FIXING.
(SEAL OVER FIXINGS)

82028
96 x 300 x 3mm 180° SPLICE PLATE
FIXED WITH 12 x CSK SCREWS.

SEAL ALL JOINTS.

ALUMINIUM SUBSILL.

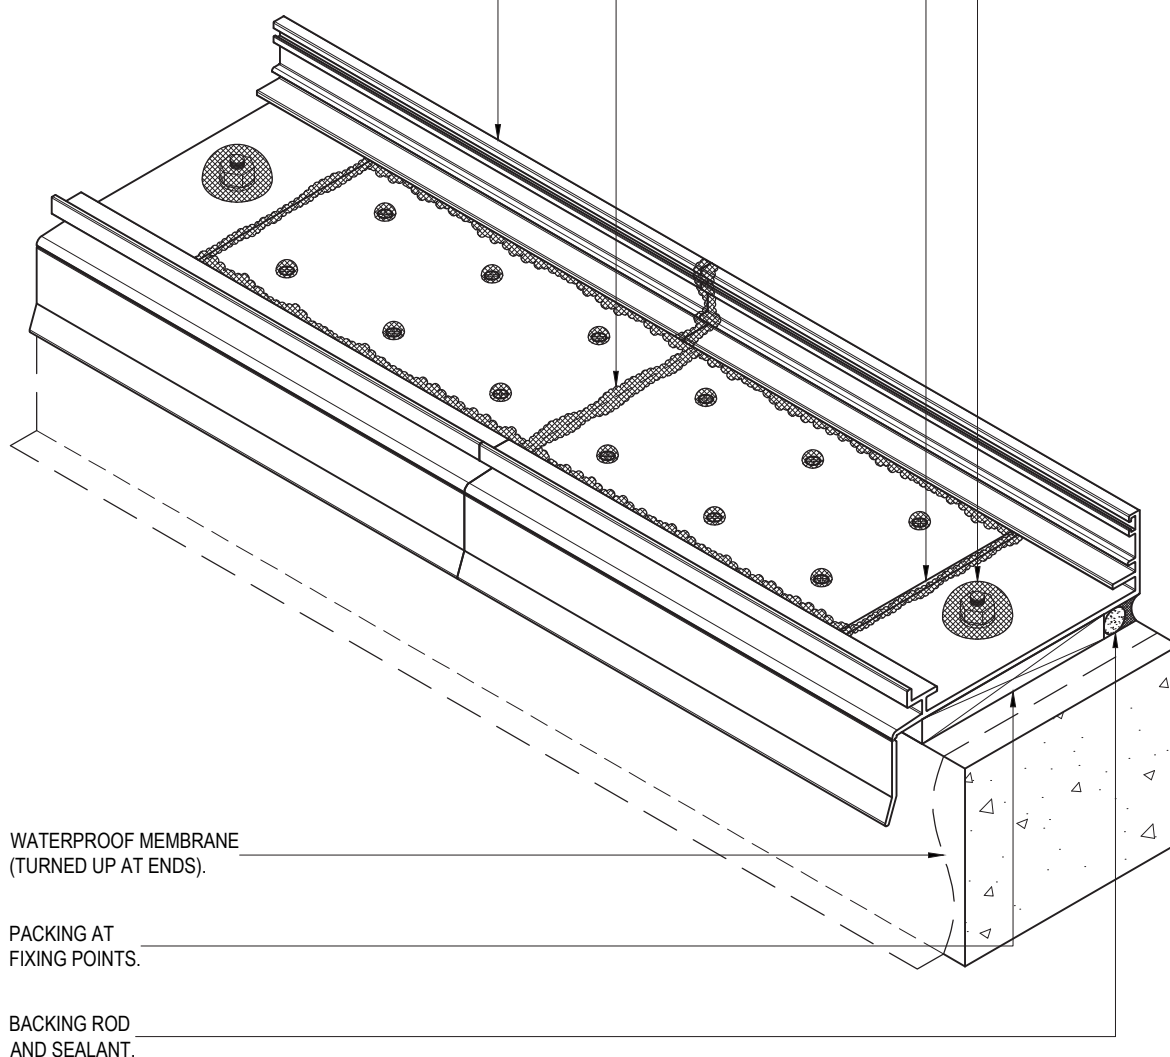

WATERPROOF MEMBRANE
(TURNED UP AT ENDS).

PACKING AT
FIXING POINTS.

BACKING ROD
AND SEALANT.

PRODUCT NO:

DATE:

DRAWING NO:

ISSUE:

DRAWN:

SCALE:


Bradnam's Windows and Doors Pty Ltd ABN 78 010 409 819 ©



Bradnam's
windows & doors

82027 135° SPLICE PLATE AT SUBSILL JOIN

INSTALL SUBSILL INTO OPENING WITH SPLICE PLATE FITTED. PACK SUBSILL LEVEL, THEN FIX TO STRUCTURE. POSITION CENTRE OF SPLICE PLATE ALONG JOIN IN SUBSILL, AND FIX TO SUBSILL WITH 10x CSK SCREWS. SEAL ALL JOINTS BETWEEN PLATE AND SUBSILL, AND ALONG JOIN IN SUBSILL. SEAL OVER FIXINGS AND UNDER SUBSILL TO STRUCTURE.

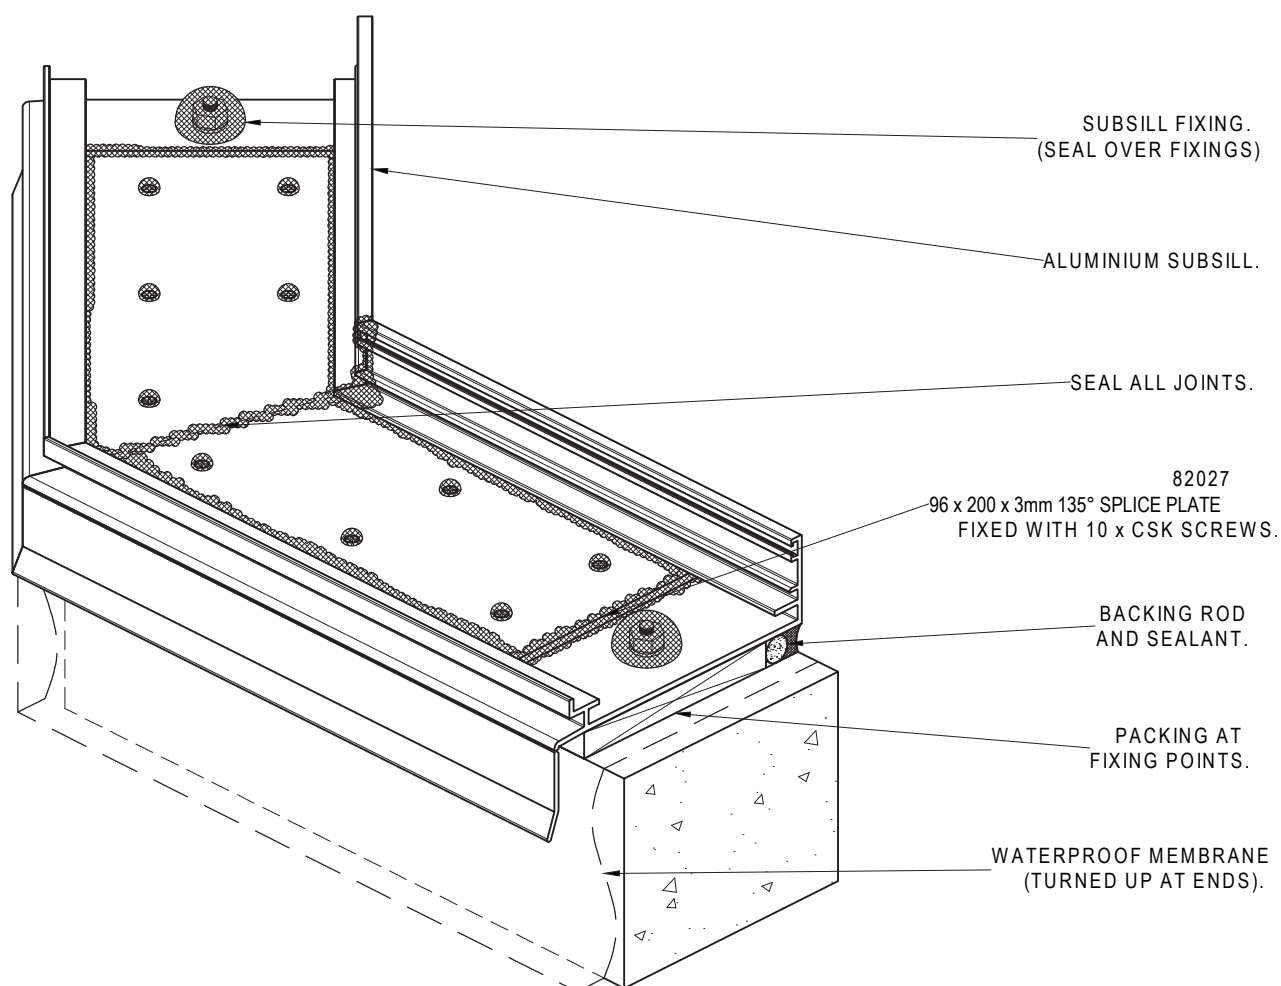

PRODUCT NO: COM Centre Pocket Frame (100mm) DATE: 14/02/13

DRAWING NO: EURE-05-10 ISSUE: C

DRAWN: DJH SCALE: 1:2.5


Bradnam's Windows and Doors Pty Ltd ABN 78 010 409 819 © 2013 All rights reserved.



Bradnam's
windows & doors

82026 90° SPLICE PLATE AT SUBSILL JOIN

INSTALL SUBSILL INTO OPENING WITH SPLICE PLATE FITTED. PACK SUBSILL LEVEL, THEN
FIX TO STRUCTURE. POSITION CENTRE OF SPLICE PLATE ALONG JOIN IN SUBSILL, AND FIX
TO SUBSILL WITH 10x CSK SCREWS. SEAL ALL JOINTS BETWEEN PLATE AND SUBSILL, AND
ALONG JOIN IN SUBSILL. SEAL OVER FIXINGS AND UNDER SUBSILL TO STRUCTURE.

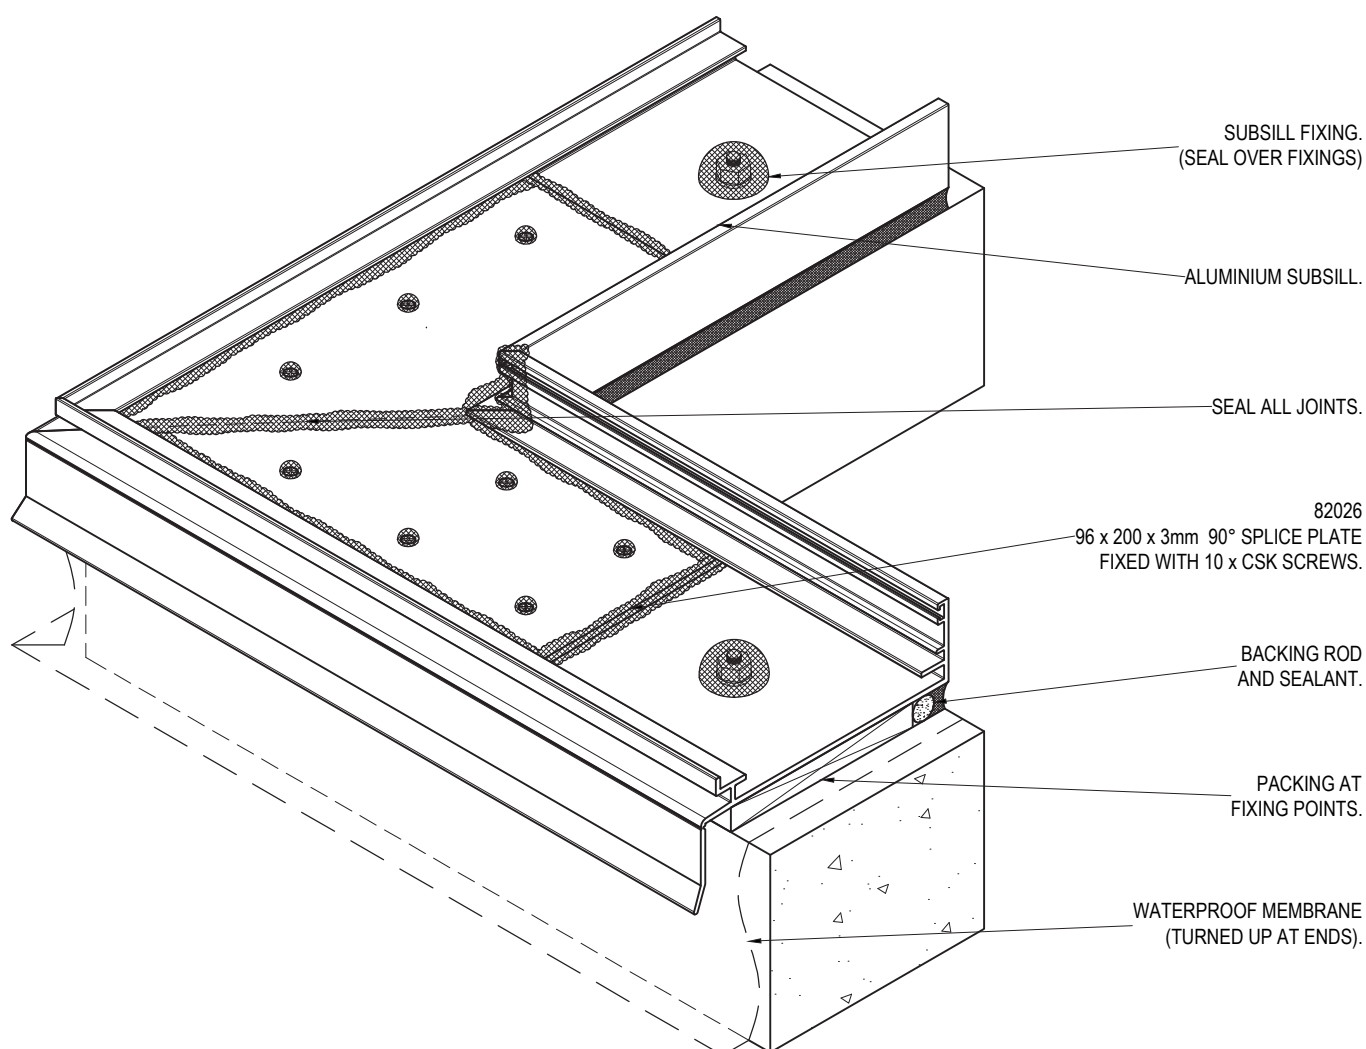

PRODUCT NO: COM Centre Pocket Frame (100mm) DATE: 14/02/13

DRAWING NO: EURE-05-11 ISSUE: C


DRAWN: DJH SCALE: 1:2.5

Bradnam's Windows and Doors Pty Ltd ABN 78 010 409 819 © 2013 All rights reserved.



Bradnam's
windows & doors

ALTERNATIVE SILL DETAIL - USING BE073 BOX SUBSILL

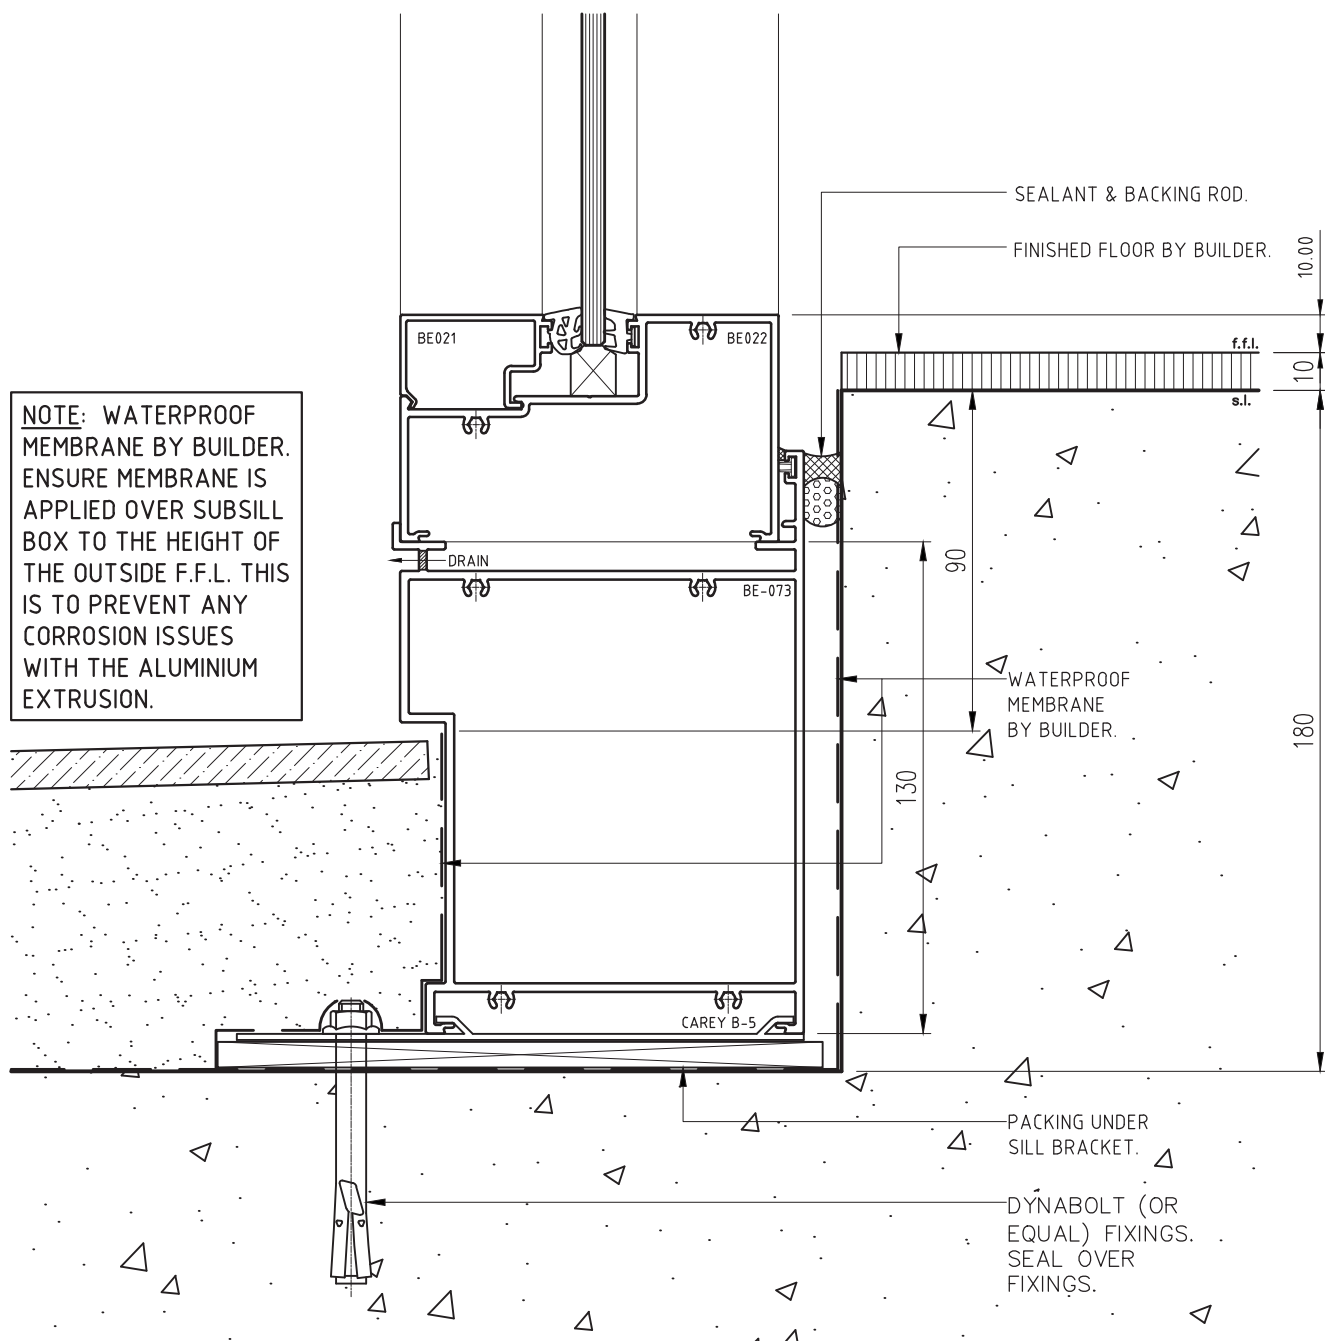

PRODUCT NO: COM Centre Pocket Frame (100mm) DATE: 14/02/13

DRAWING NO: EURE-05-12 ISSUE: B


DRAWN: DJH SCALE: 1:2

Bradnam's Windows and Doors Pty Ltd ABN 78 010 409 819 © 2013 All rights reserved.



Bradnam's
windows & doors

ALTERNATE SILL DETAIL - CONCRETE SLAB
(WHEN REBATE IS SUBSTANTIALLY WIDER THAN SUBSILL)

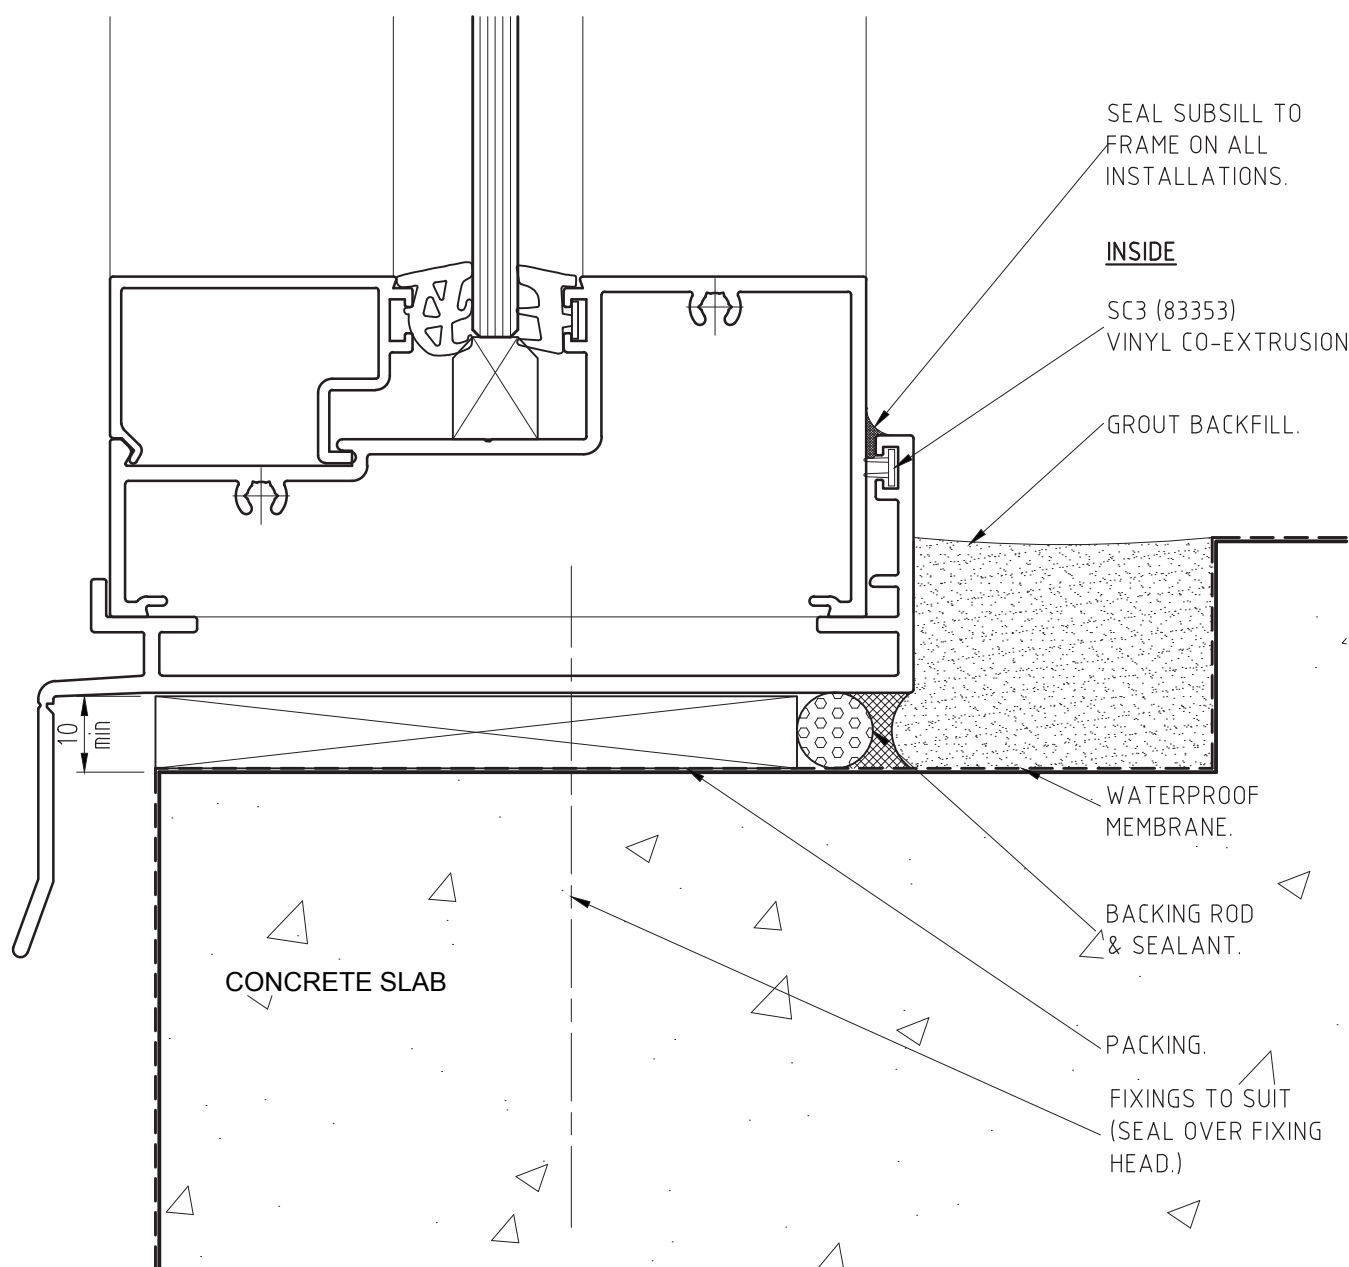

FIXINGS: TYPES & CENTRES TO BE PROJECT SPECIFIC.
REFER TO SPECIFICATION &/OR COMPANY ENGINEER.

PRODUCT NO: COM Centre Pocket Frame (100mm) DATE: 14/02/13

DRAWING NO: EURE-05-13 ISSUE: B

DRAWN: DJH SCALE: 1:1

Bradnam's Windows and Doors Pty Ltd ABN 78 010 409 819 © 2013 All rights reserved.



Bradnam's
windows & doors