


# Commercial Centre Pocket Frame (150mm)

## Installation Details

## HEAD DETAIL - CONCRETE SLAB

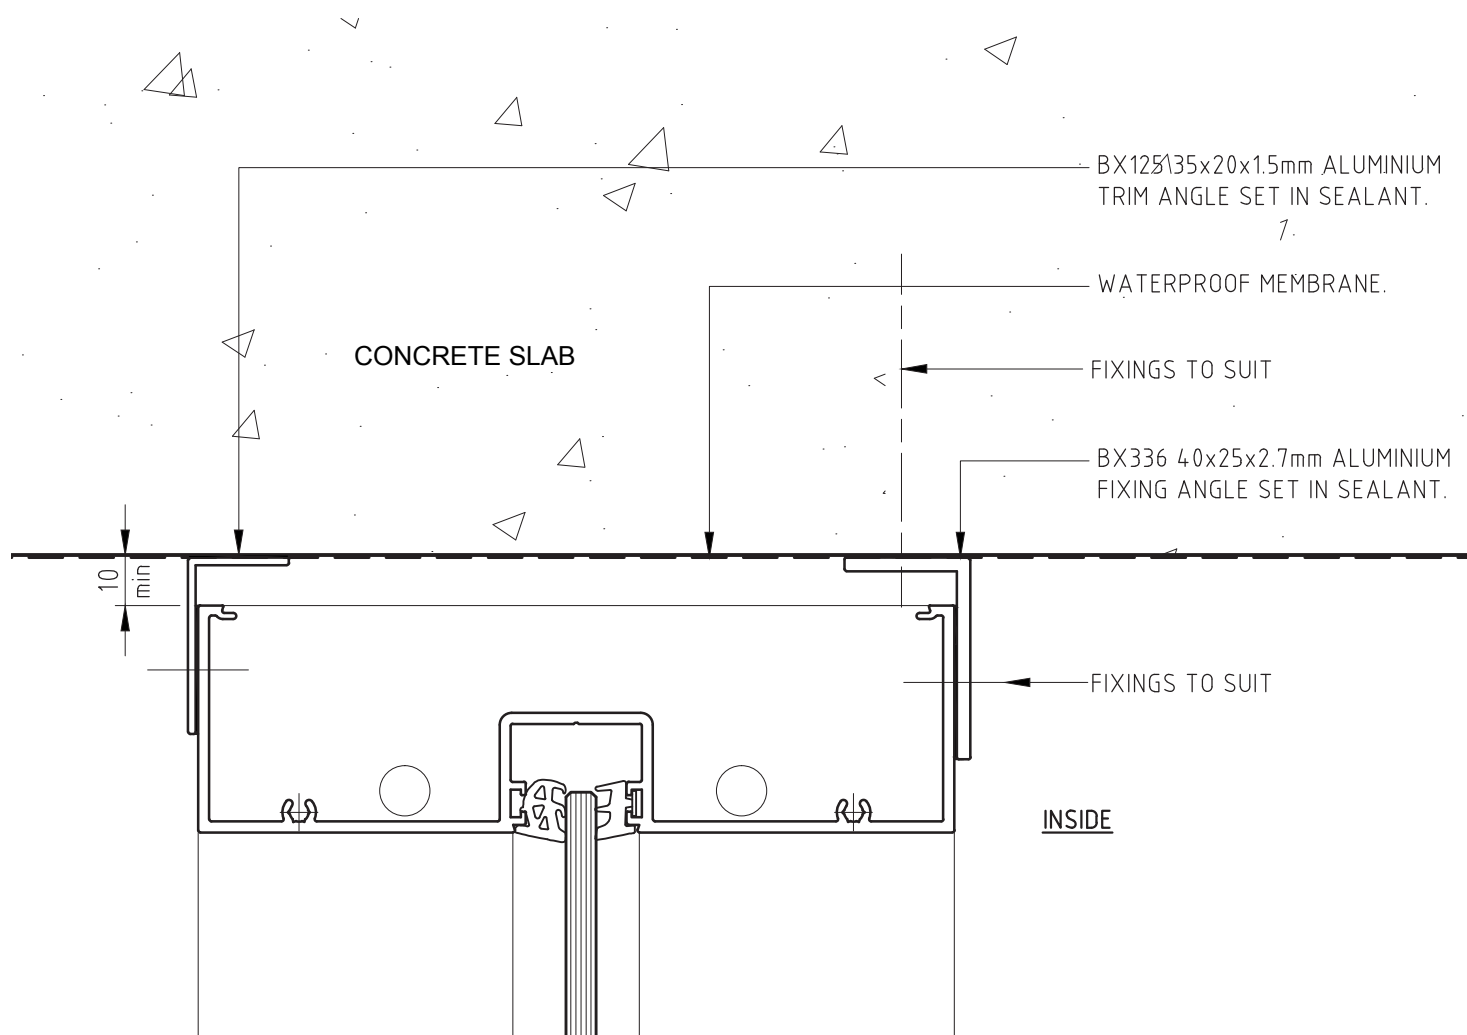

FIXINGS: TYPES & CENTRES TO BE PROJECT SPECIFIC. REFER TO SPECIFICATION &/OR COMPANY ENGINEER.


PRODUCT NO: COM Centre Pocket Frame (150mm) DATE: 04/03/13

DRAWING NO: FRAS-05-01 ISSUE: C

DRAWN: KAH SCALE: 1:1.5

Bradnam's Windows and Doors Pty Ltd ABN 78 010 409 819 © 2013 All rights reserved.

## SILL DETAIL - CONCRETE SLAB

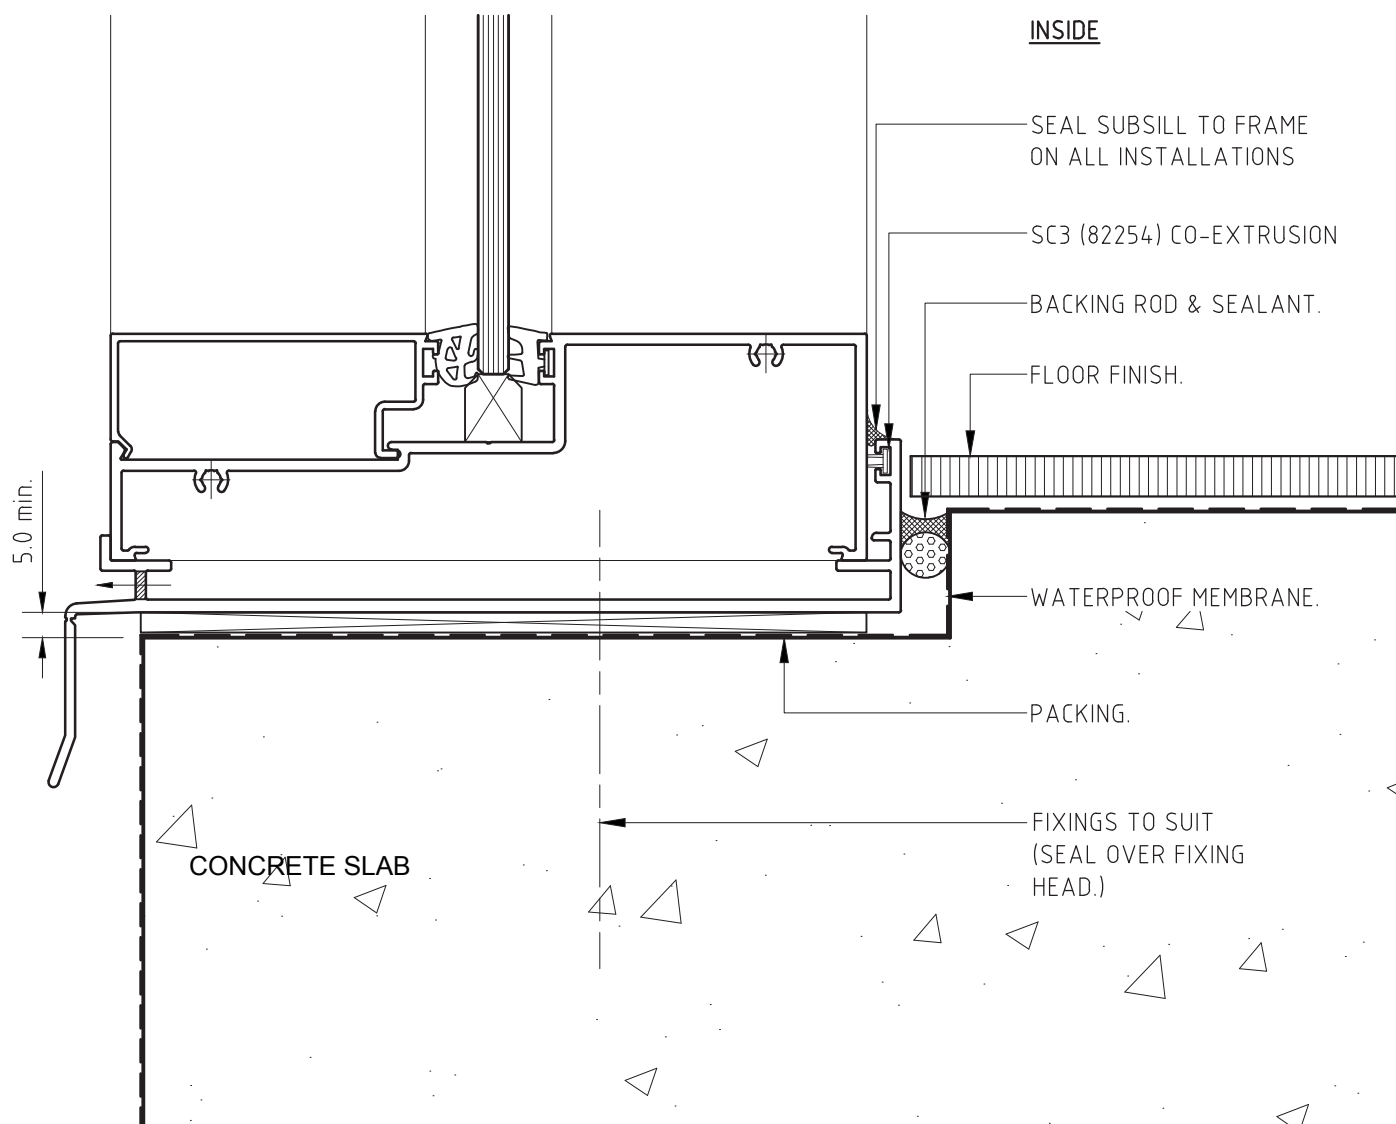

FIXINGS: TYPES & CENTRES TO BE PROJECT SPECIFIC.  
REFER TO SPECIFICATION &/OR COMPANY ENGINEER.

PRODUCT NO: COM Centre Pocket Frame (150mm) DATE: 04/03/13

DRAWING NO: FRAS-05-02 ISSUE: C


DRAWN: KAH SCALE: 1:1.5

Bradnam's Windows and Doors Pty Ltd ABN 78 010 409 819 © 2013 All rights reserved.



**Bradnam's**  
windows & doors

## JAMB DETAIL - CONCRETE SLAB

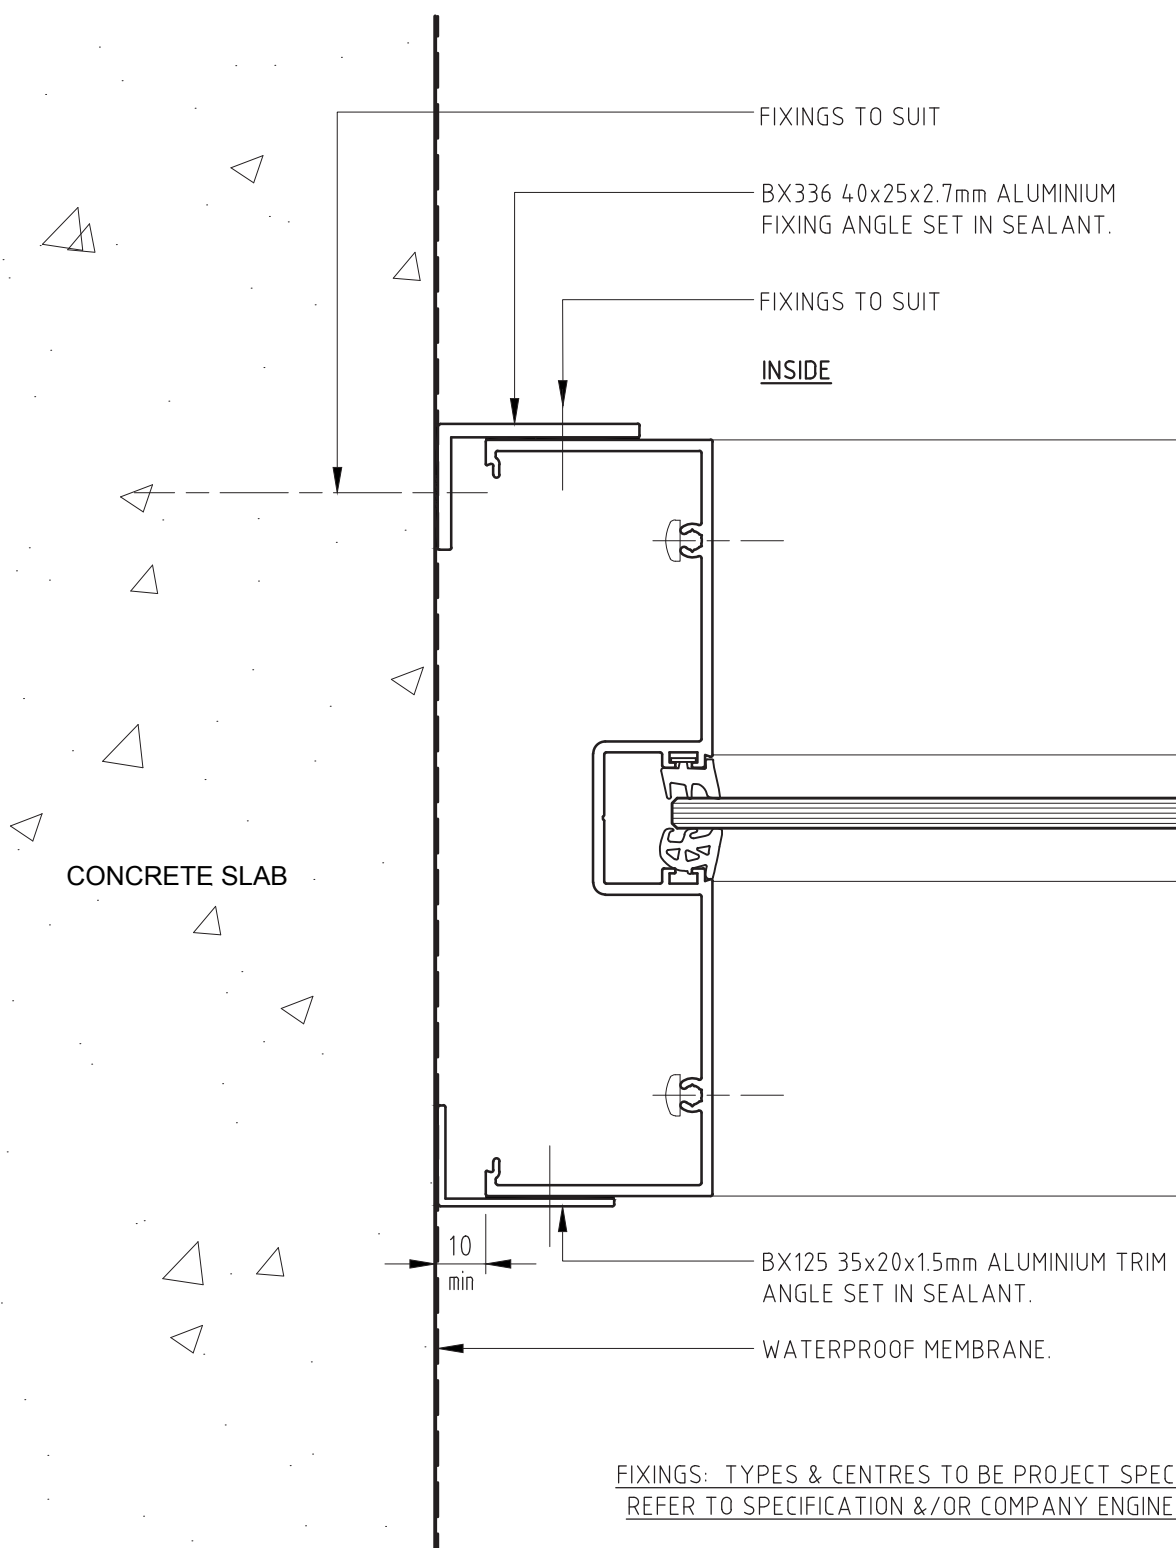

PRODUCT NO: COM Centre Pocket Frame (150mm) DATE: 04/03/13

DRAWING NO: FRAS-05-03 ISSUE: C


DRAWN: KAH SCALE: 1:1.5

Bradnam's Windows and Doors Pty Ltd ABN 78 010 409 819 © 2013 All rights reserved.



**Bradnam's**  
windows & doors

HEAD DETAIL WITH SUBHEAD - CONCRETE SLAB

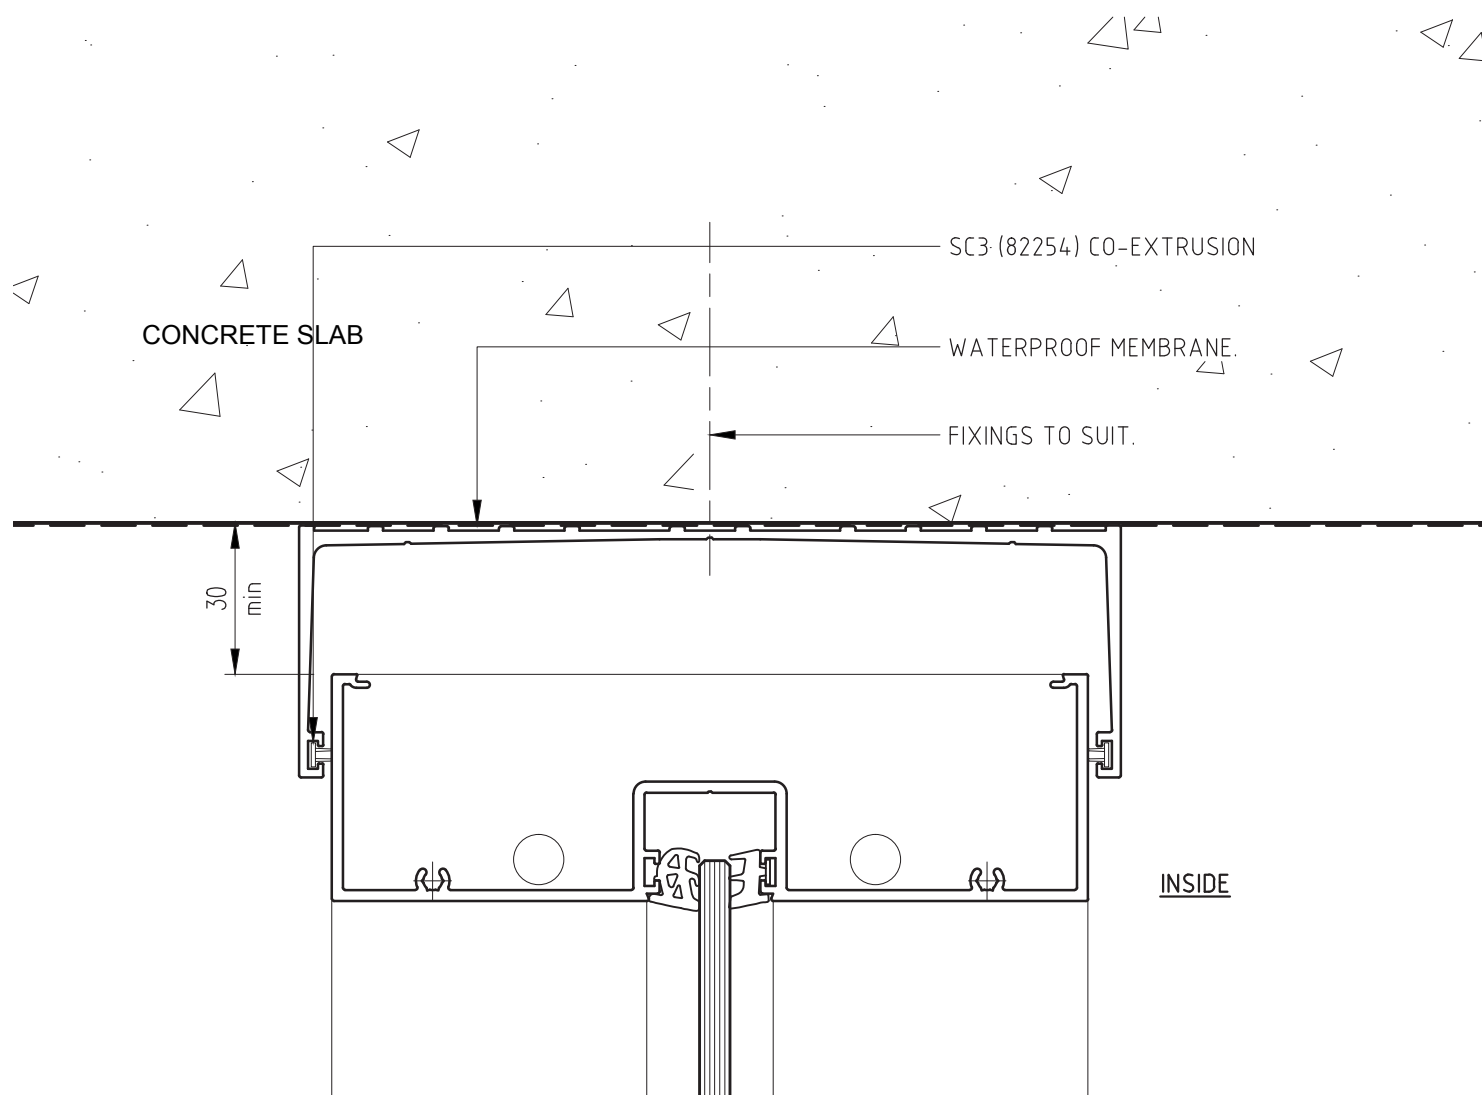

FIXINGS: TYPES & CENTRES TO BE PROJECT SPECIFIC.  
REFER TO SPECIFICATION &/OR COMPANY ENGINEER.

PRODUCT NO: COM Centre Pocket Frame (150mm) DATE: 04/03/13

DRAWING NO: FRAS-05-04 ISSUE: C

DRAWN: KAH SCALE: 1:1.5

Bradnam's Windows and Doors Pty Ltd ABN 78 010 409 819 © 2013 All rights reserved.



**Bradnam's**  
windows & doors